


PLAN SCALE 1" = 10'-0"

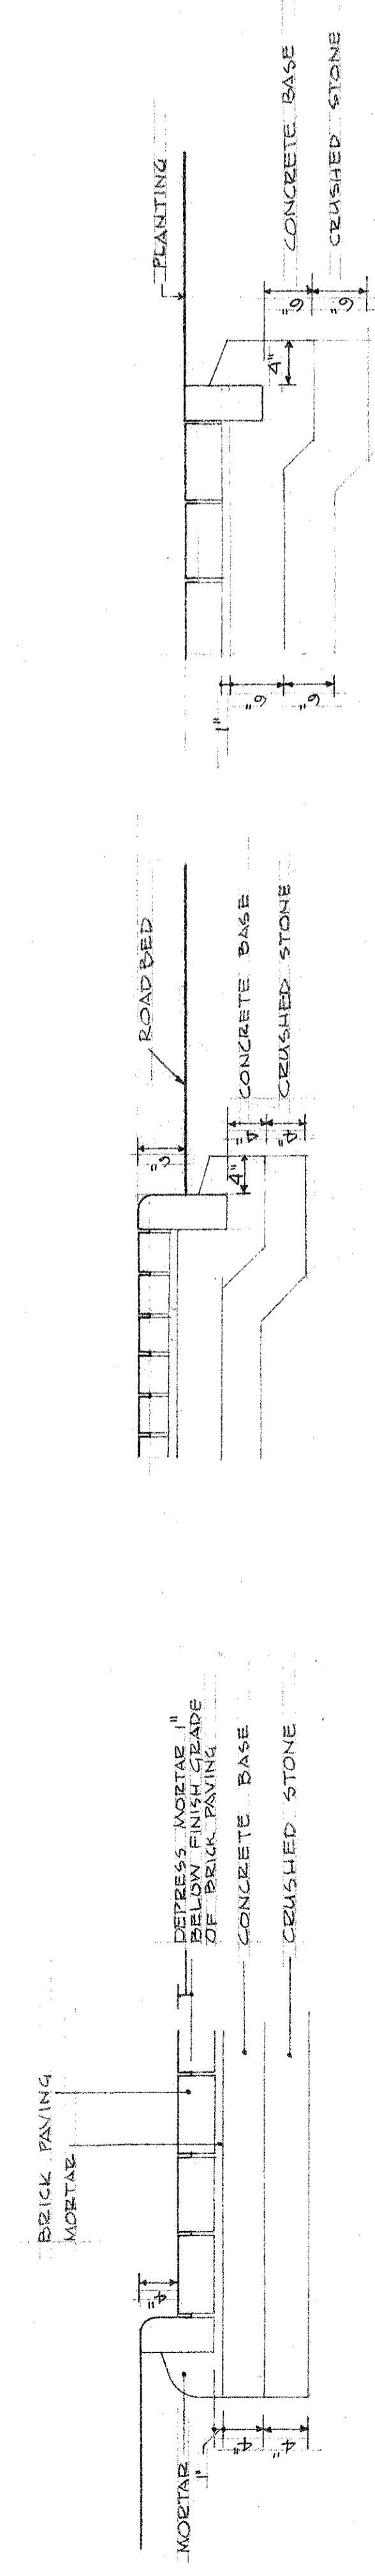

SITE PLAN DETAILS

JUNE 14 73
 DATE FEB 72
 SCALE 1/8" = 1'-0"
 DRAWING NO. A 12
 ARCHITECT
 1201 MARKET ST. PHILADELPHIA, PENNSYLVANIA