




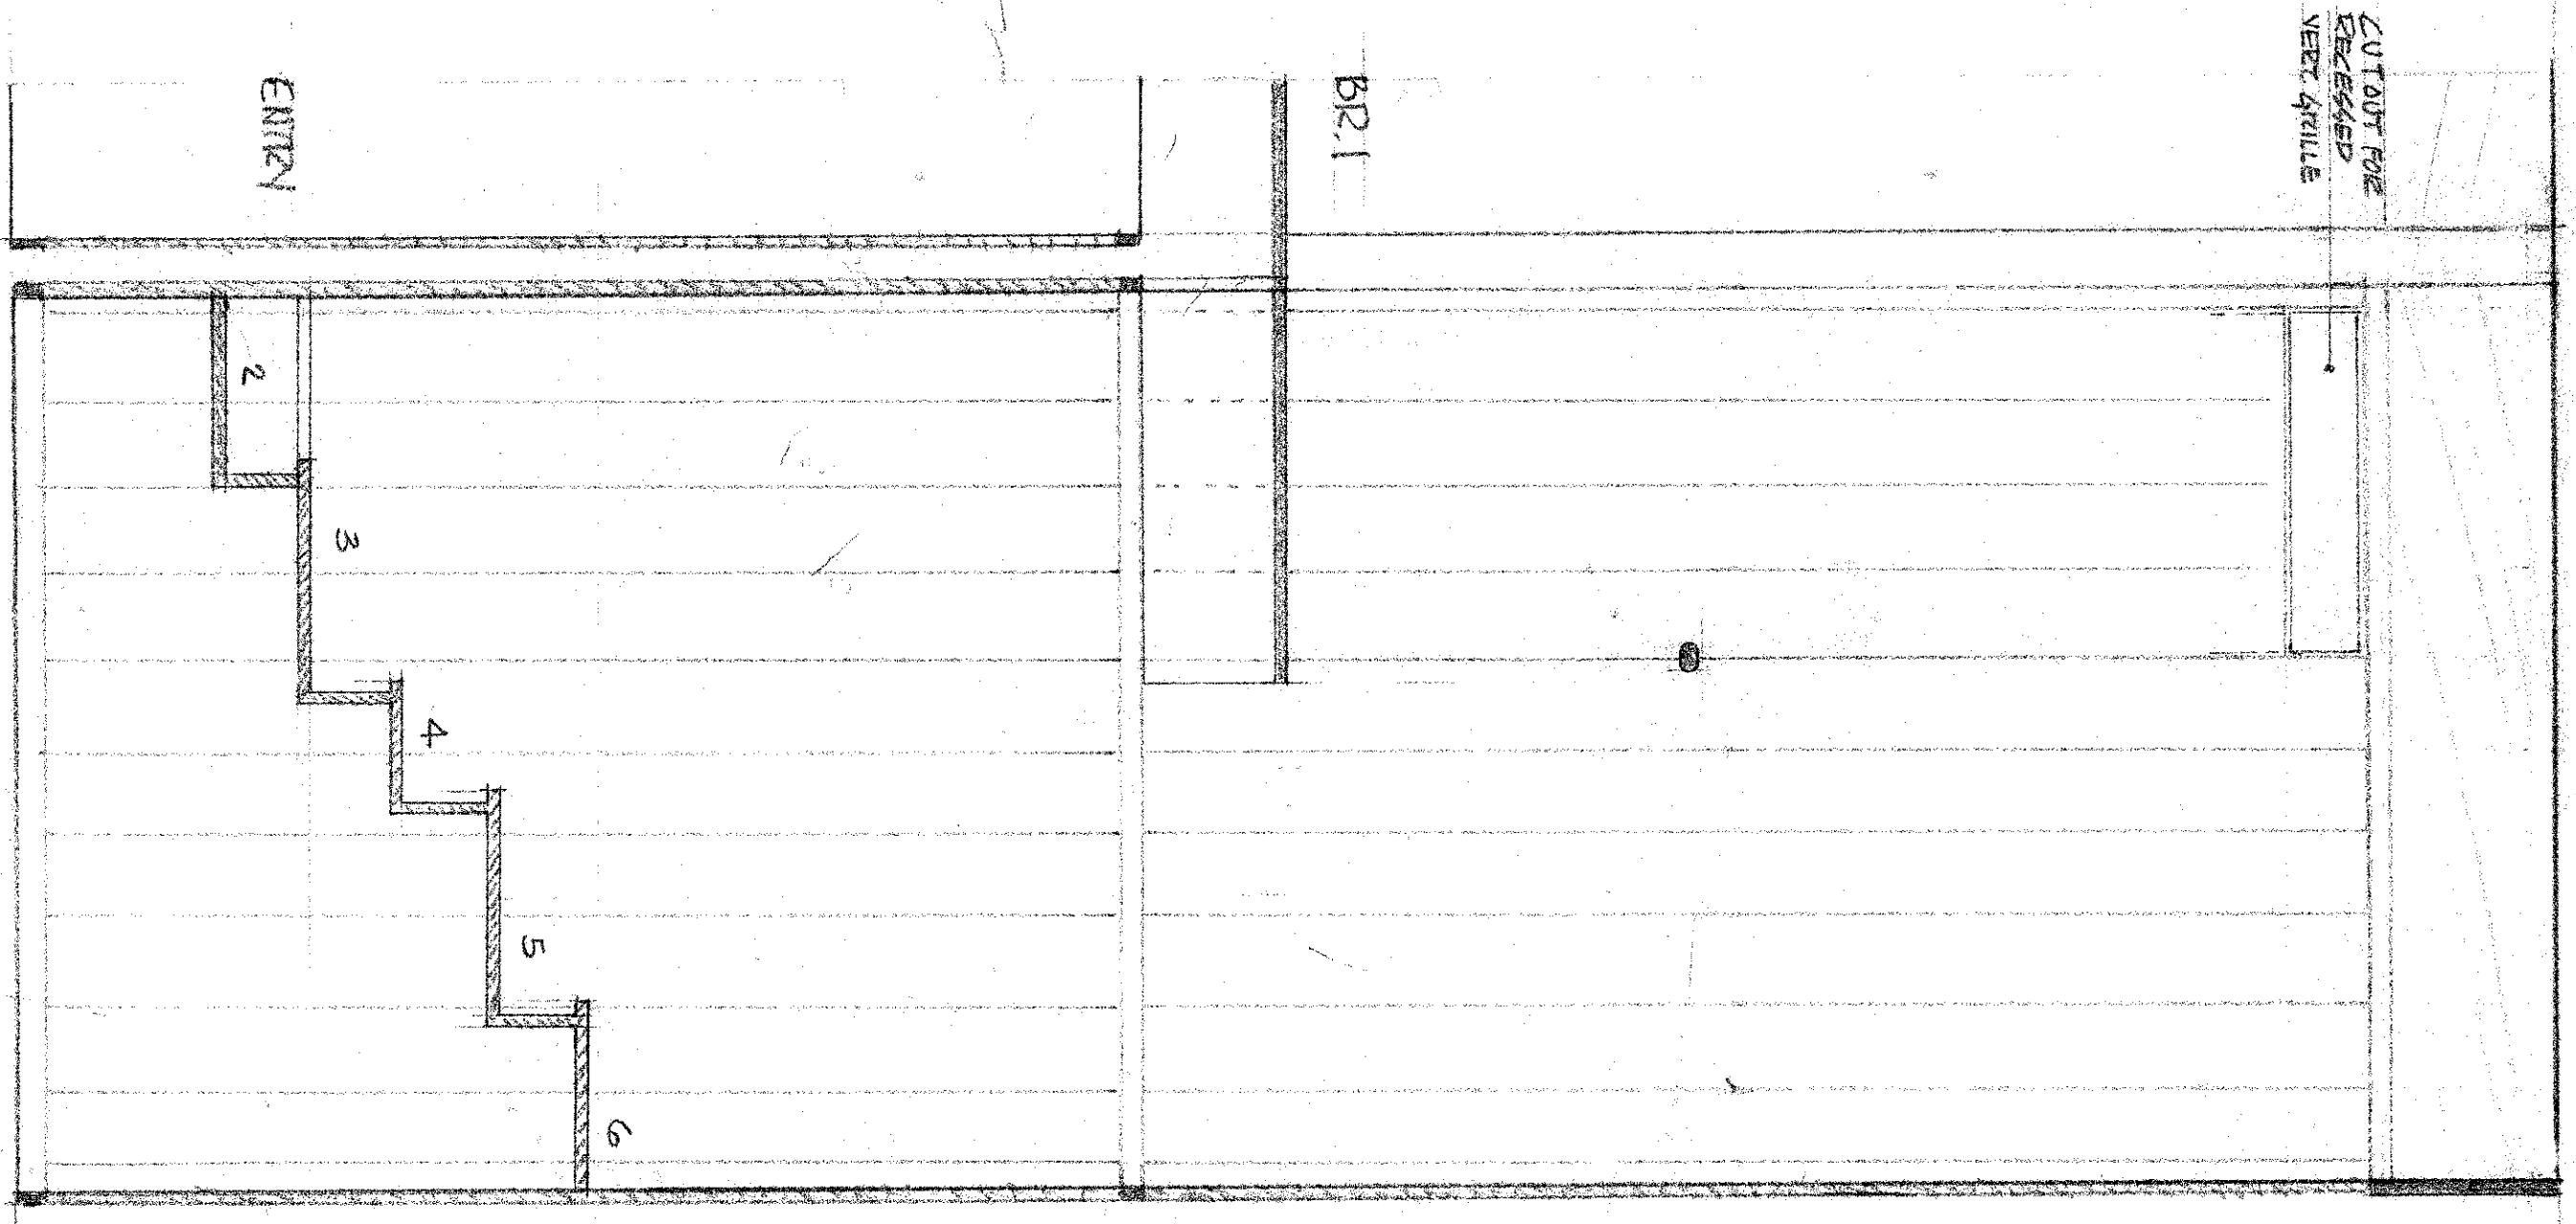


SECTION C-C

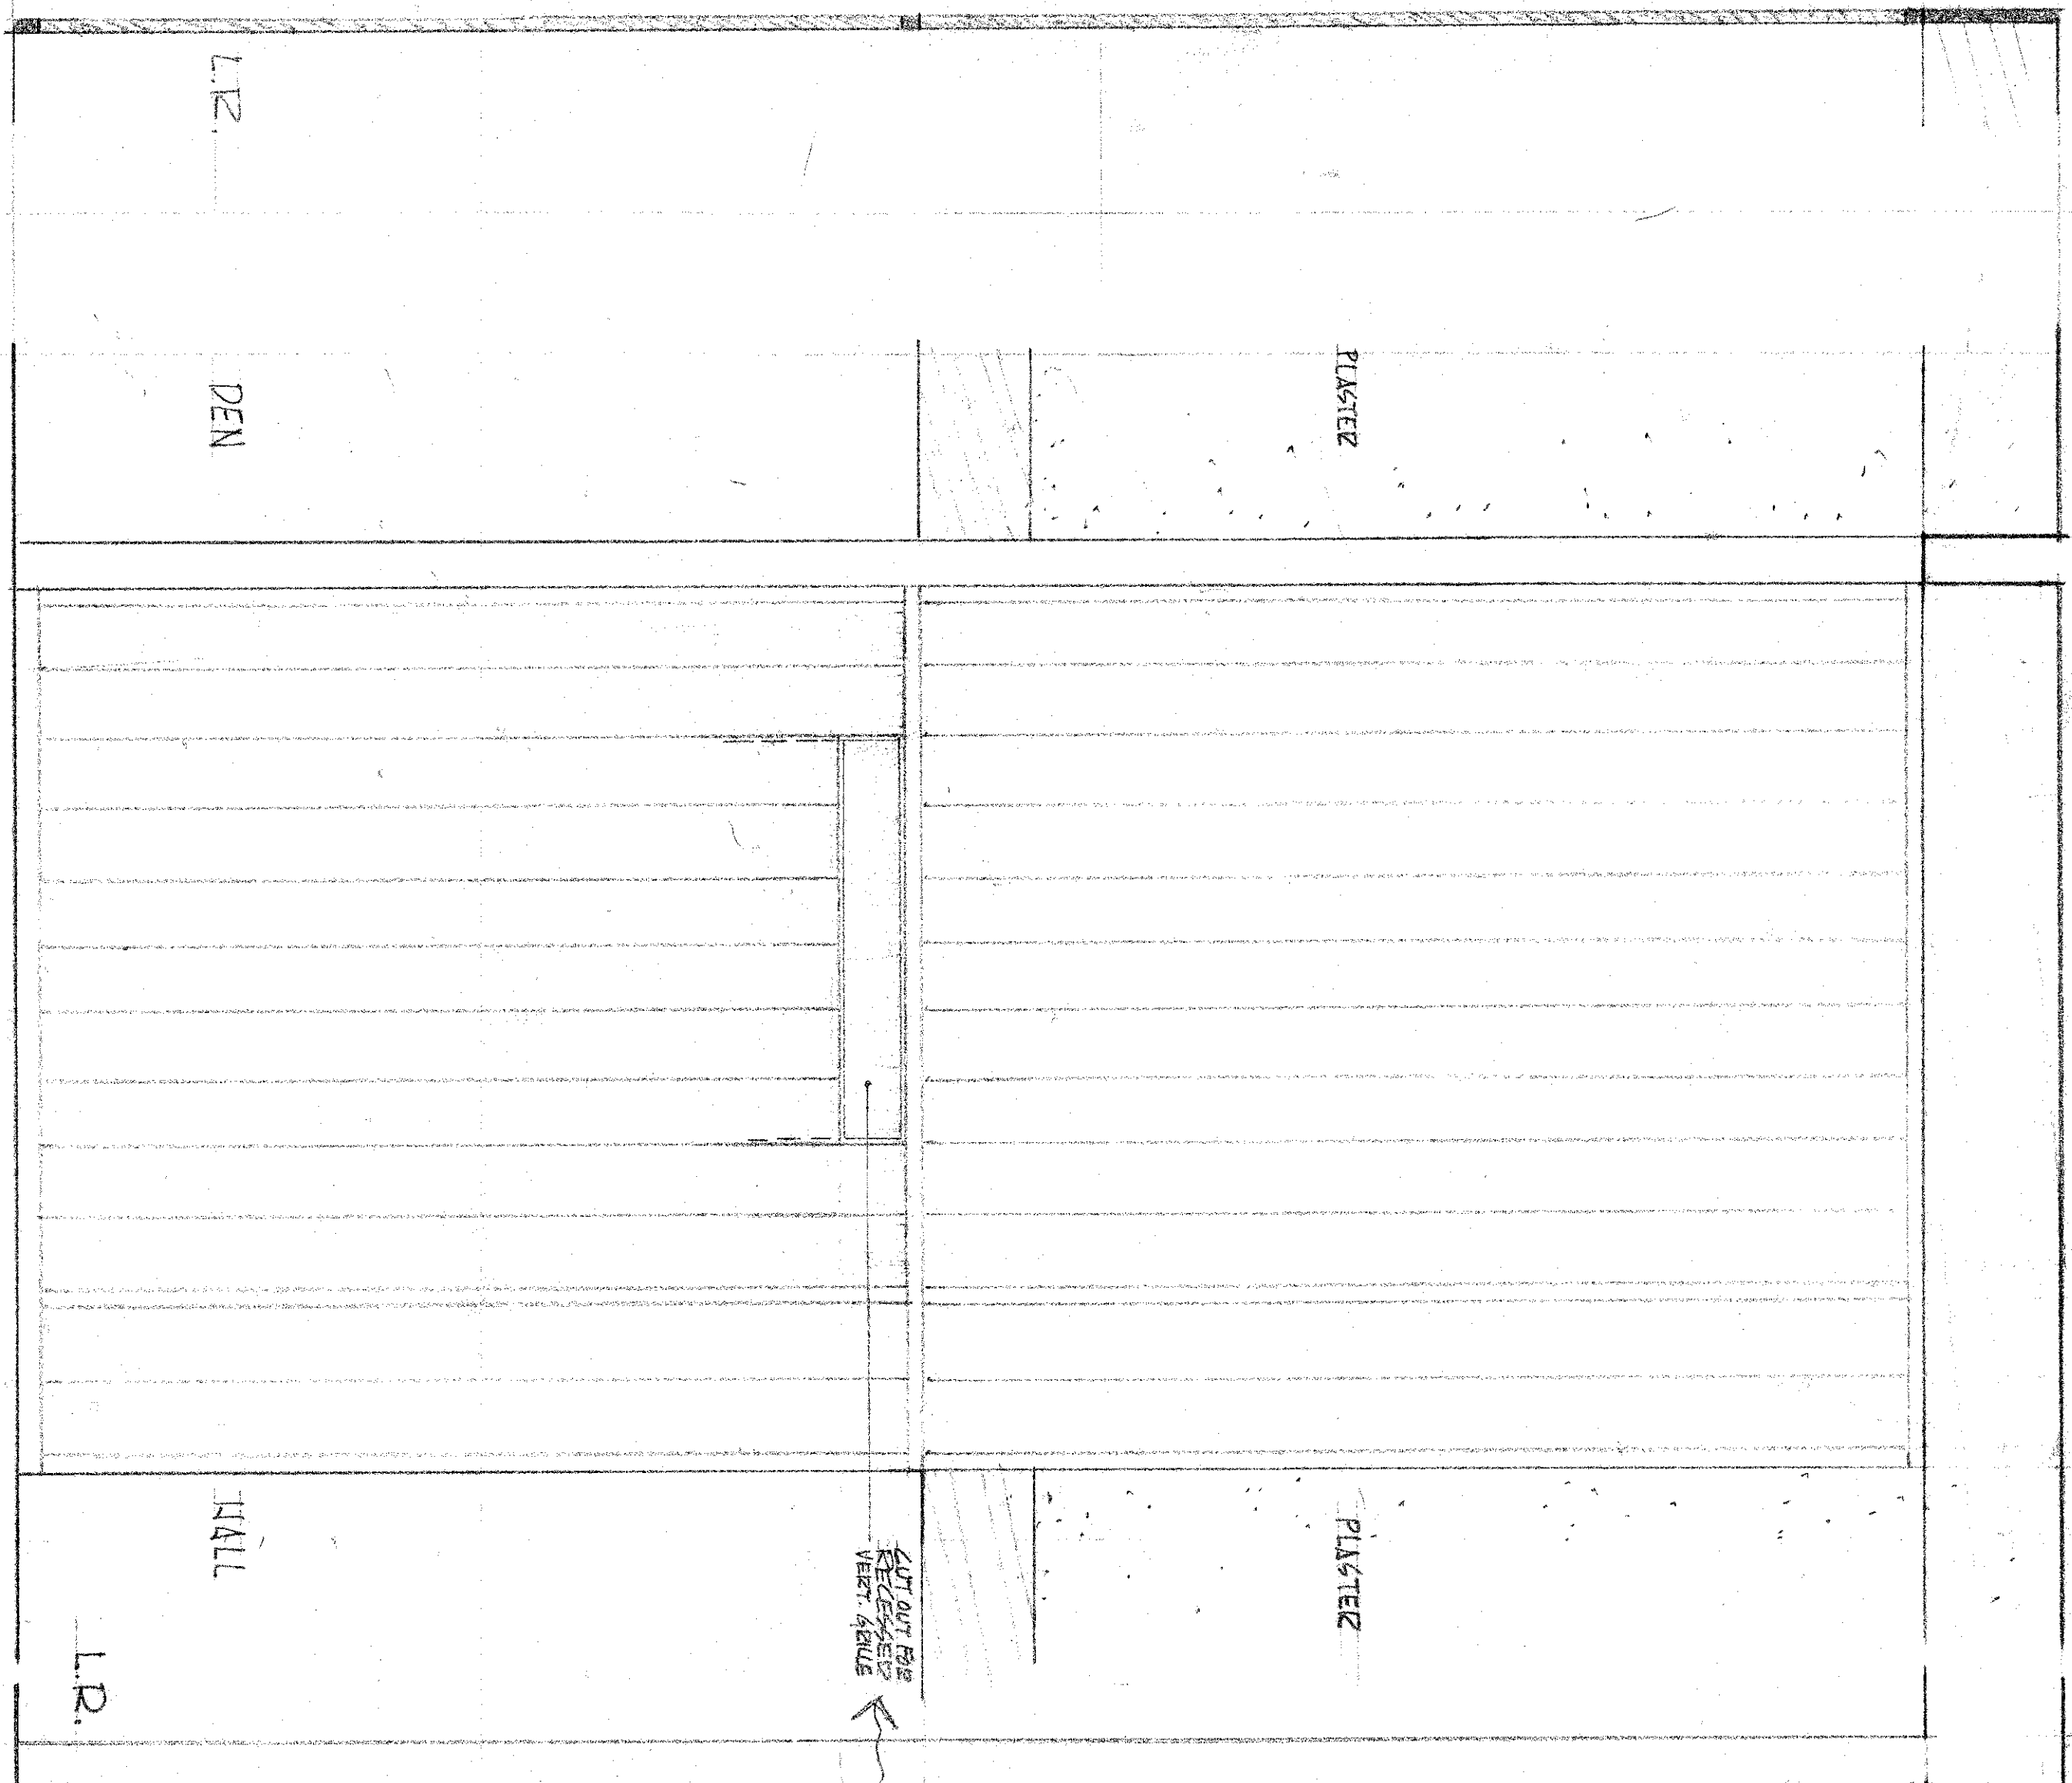


LIVING ROOM ELEVATION OF STAIR

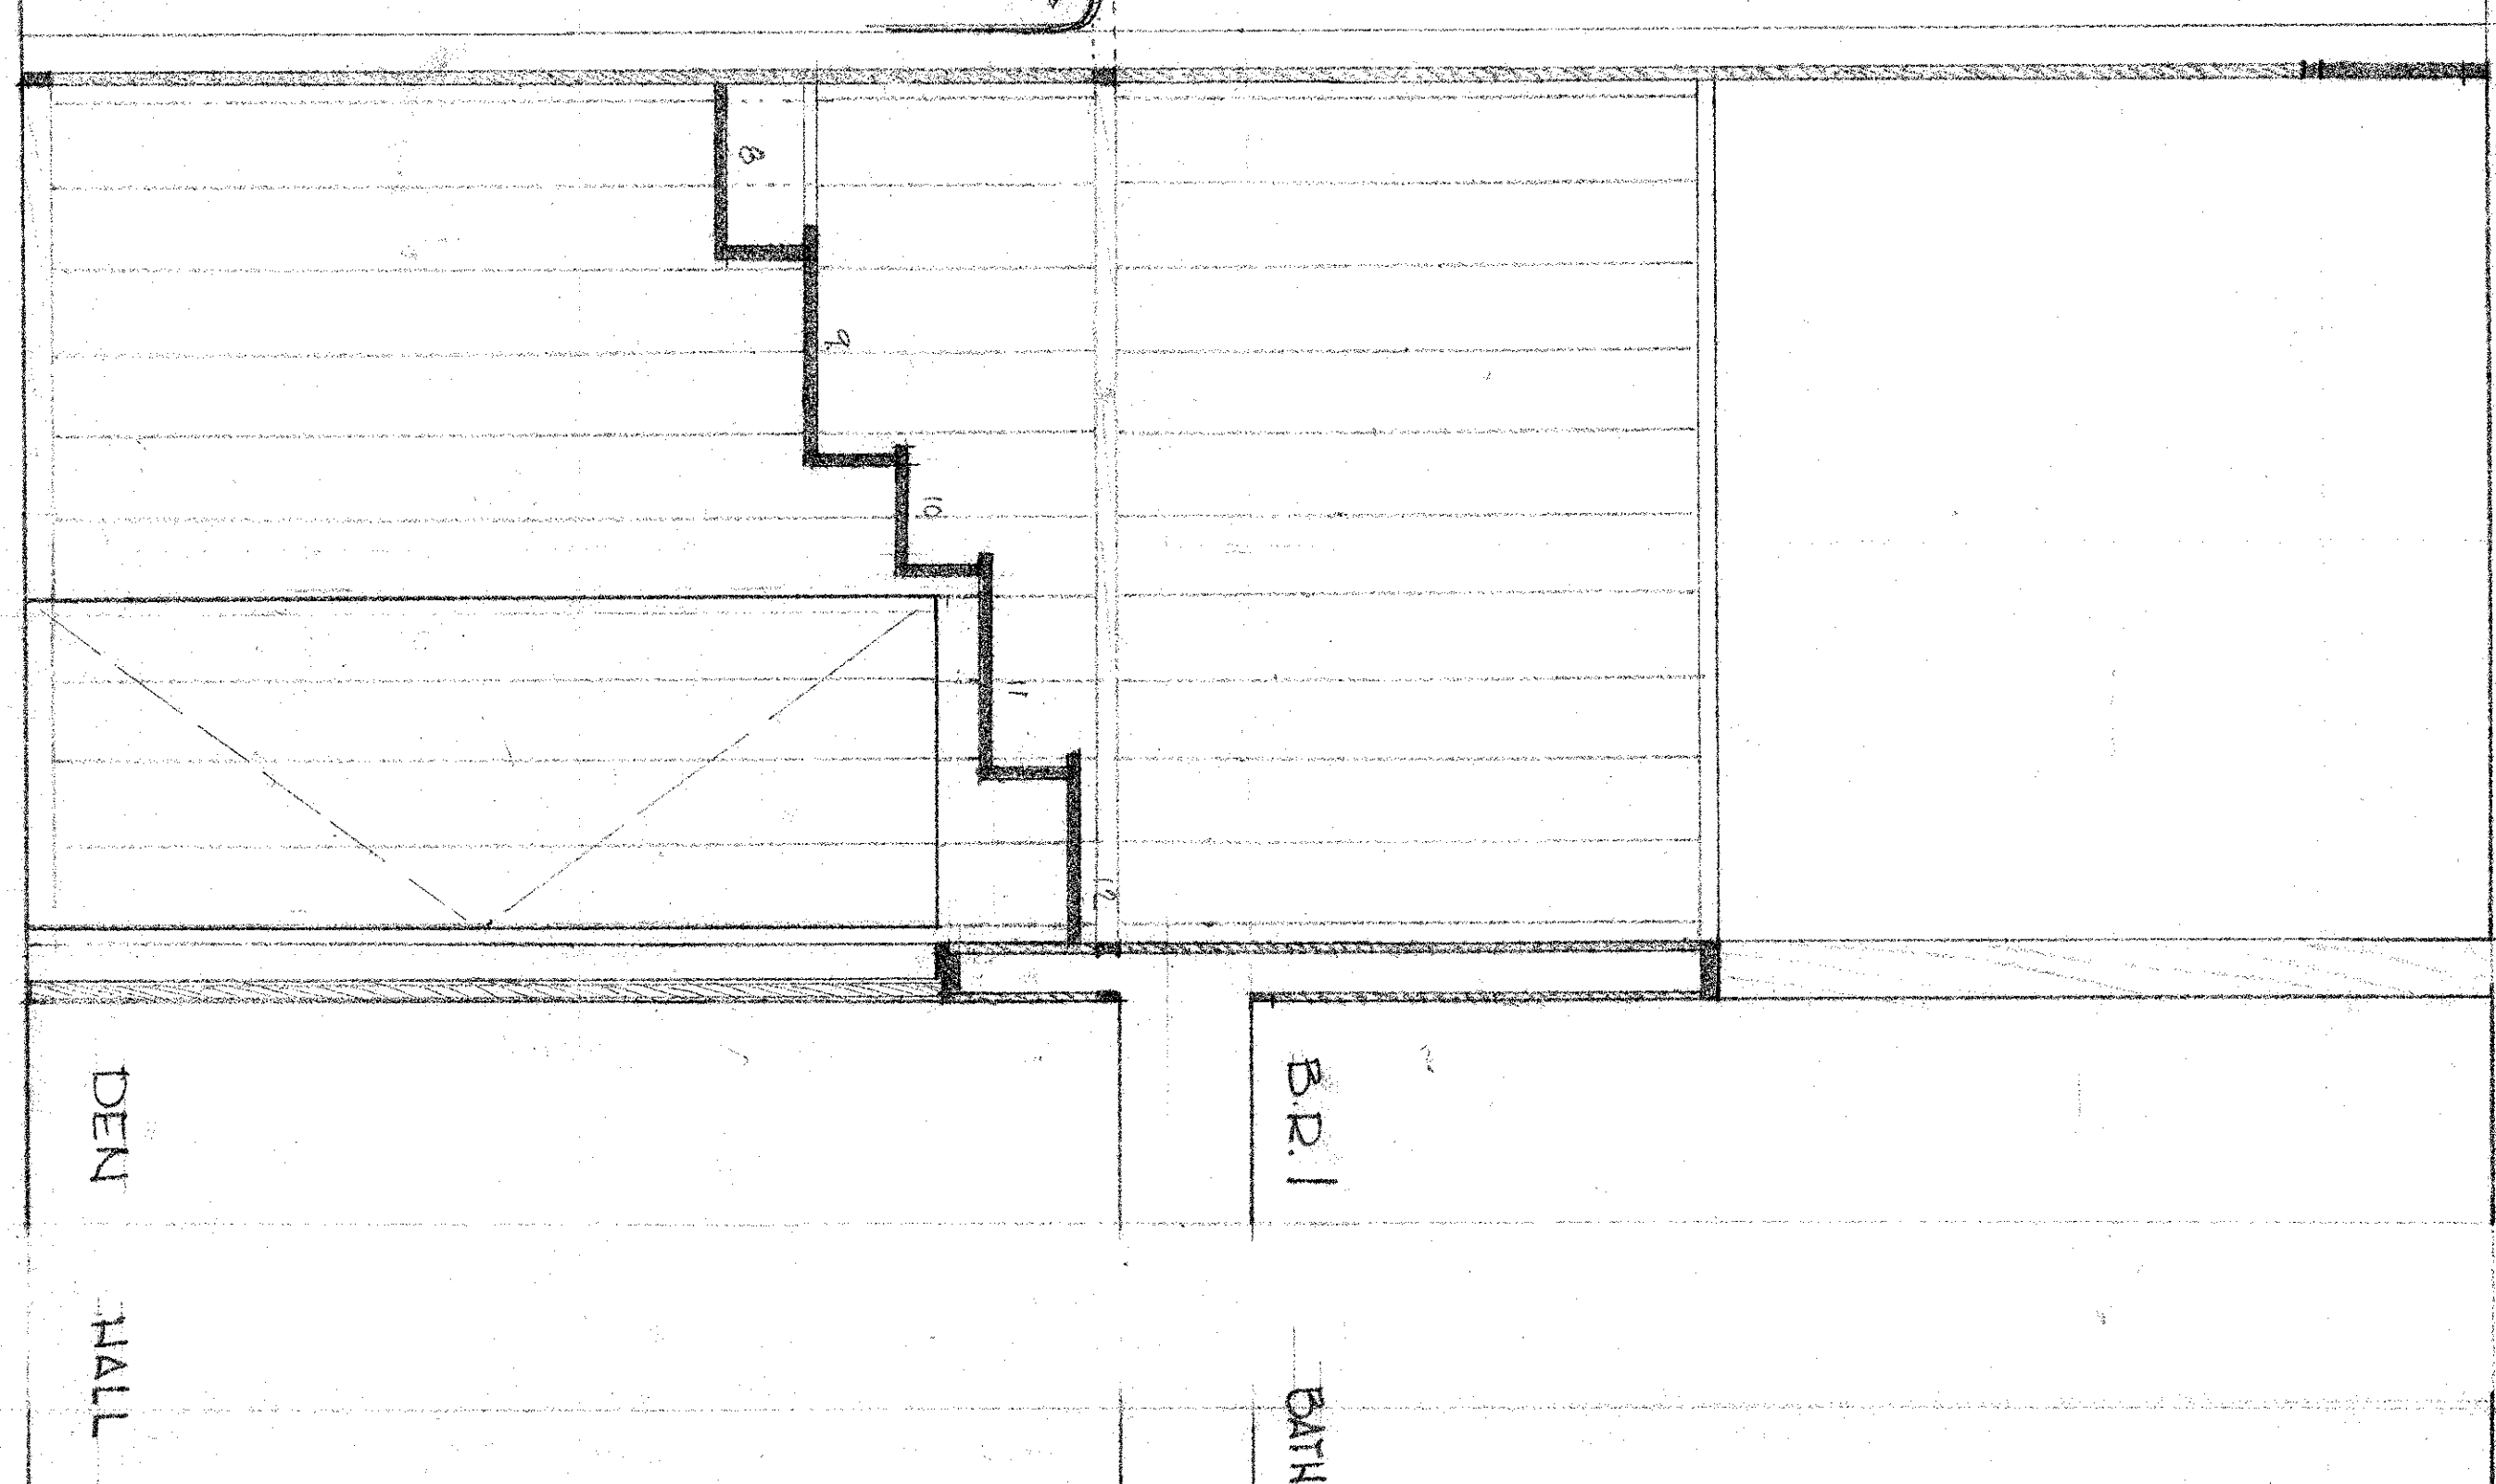


SECTION B-B

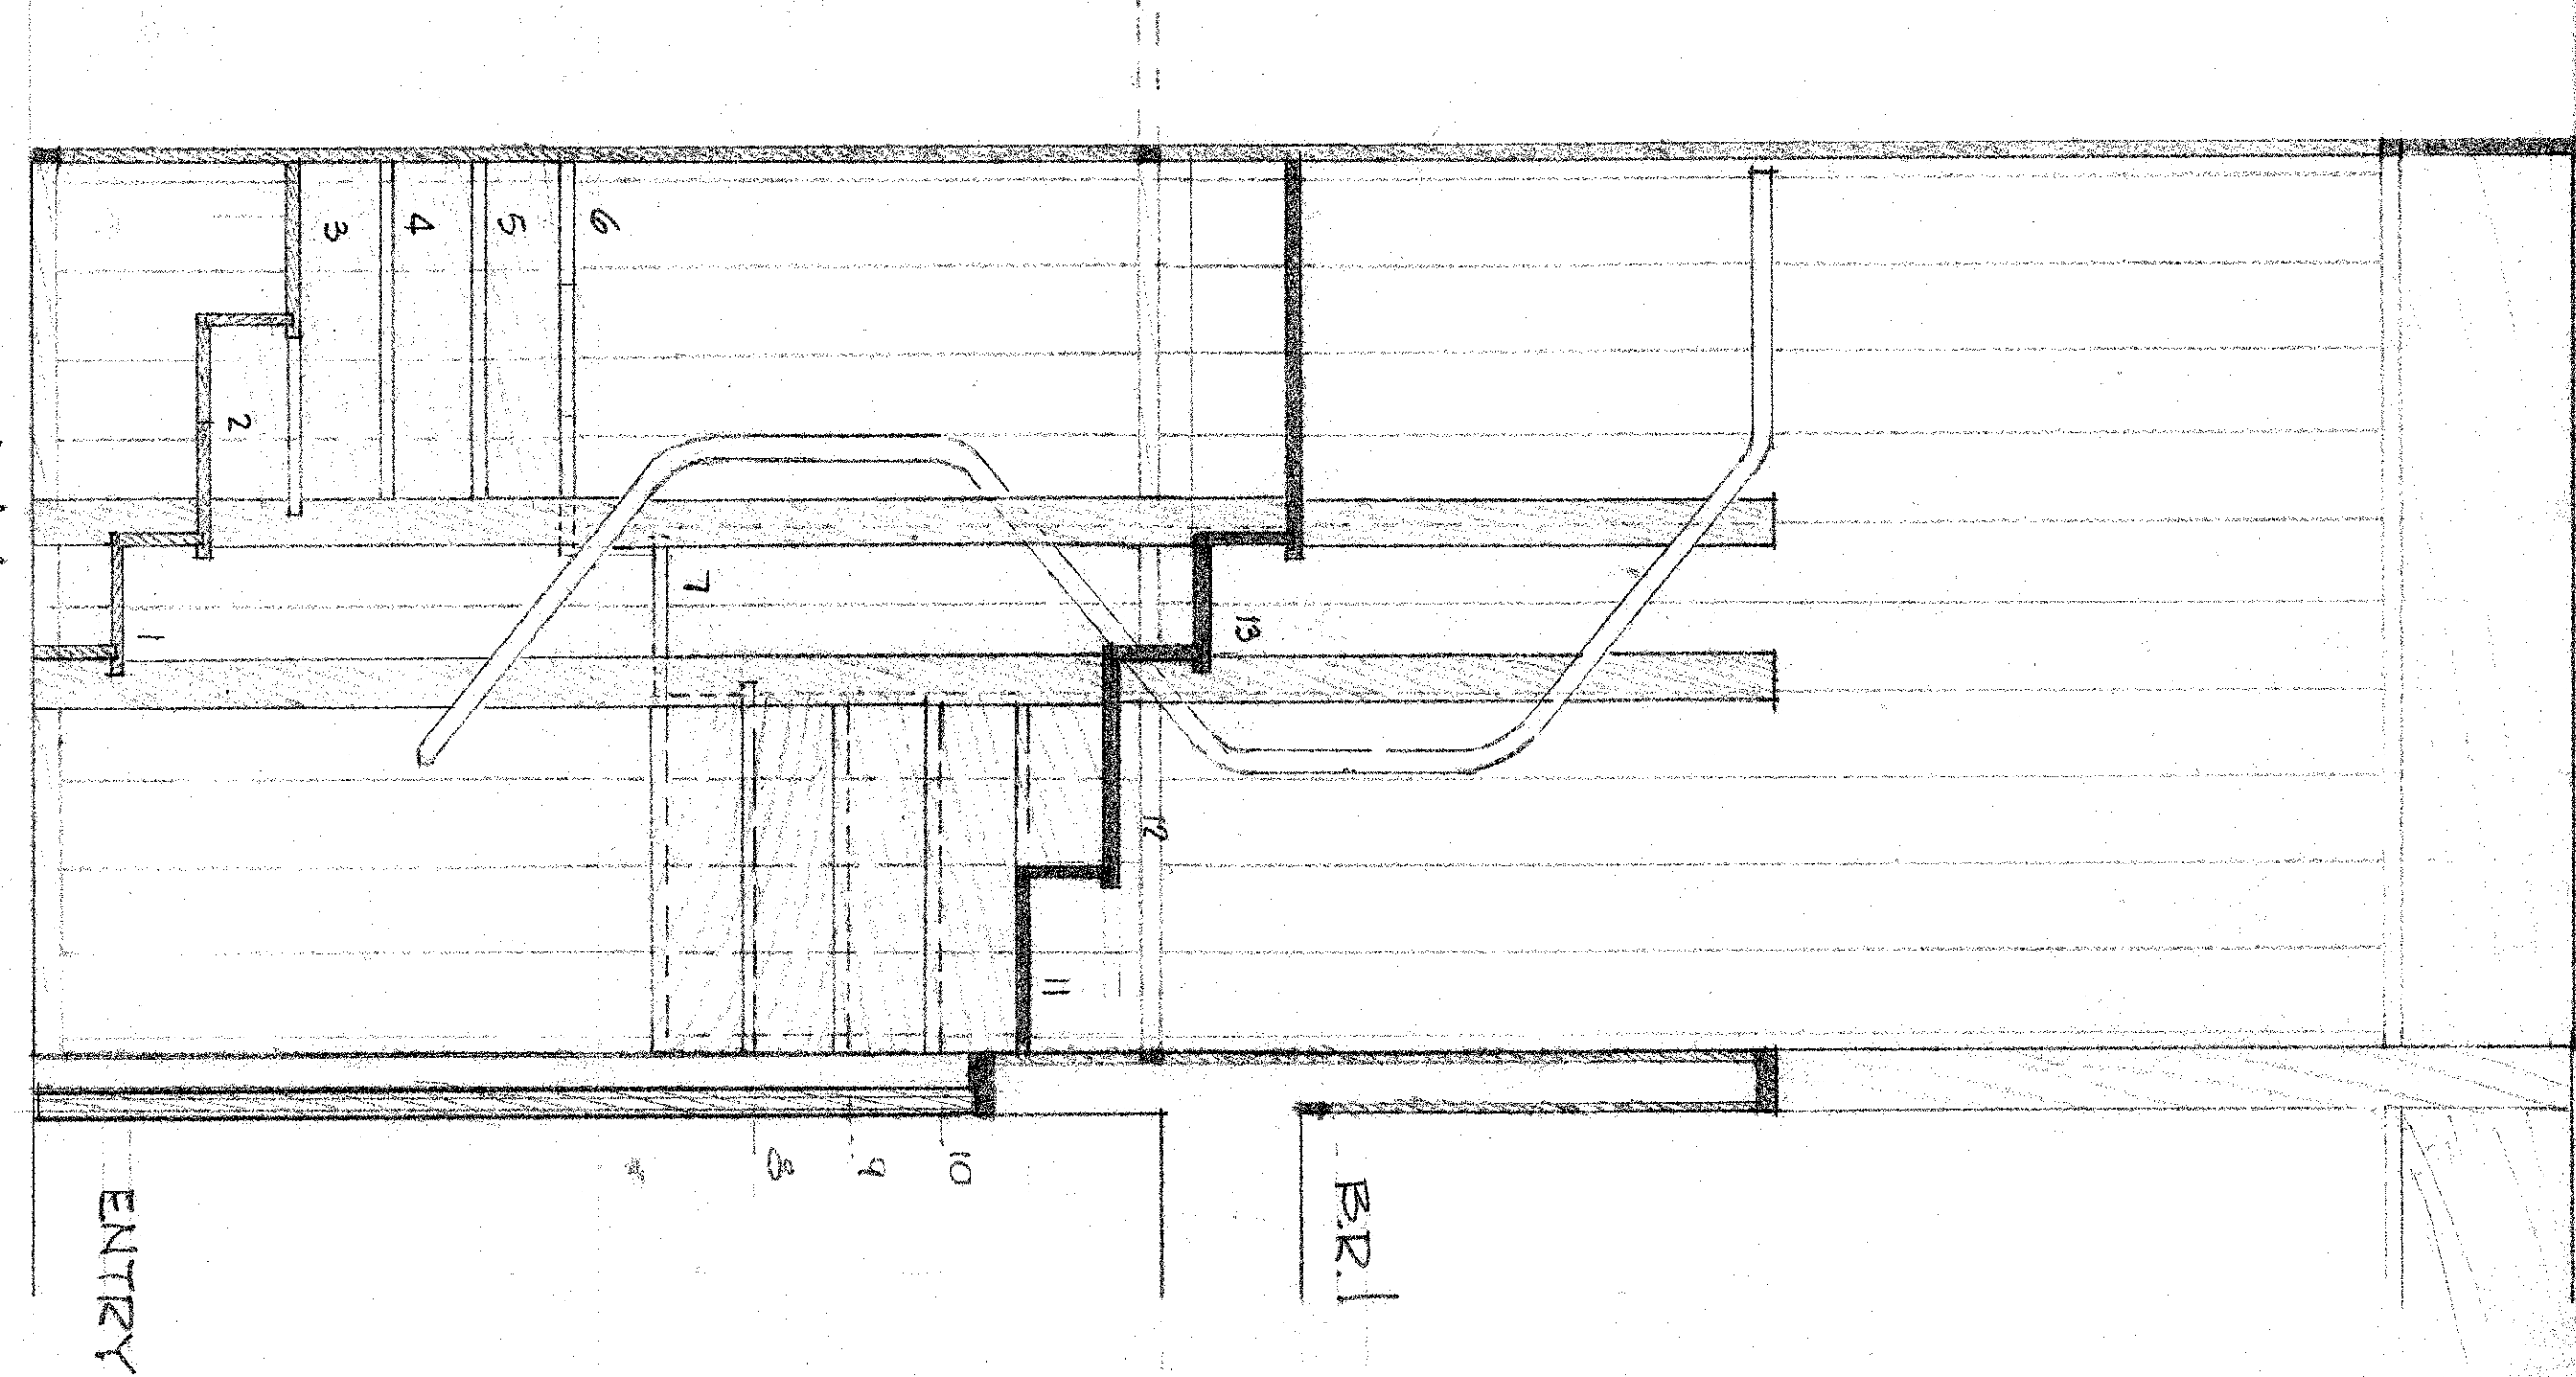


SECTION A-A

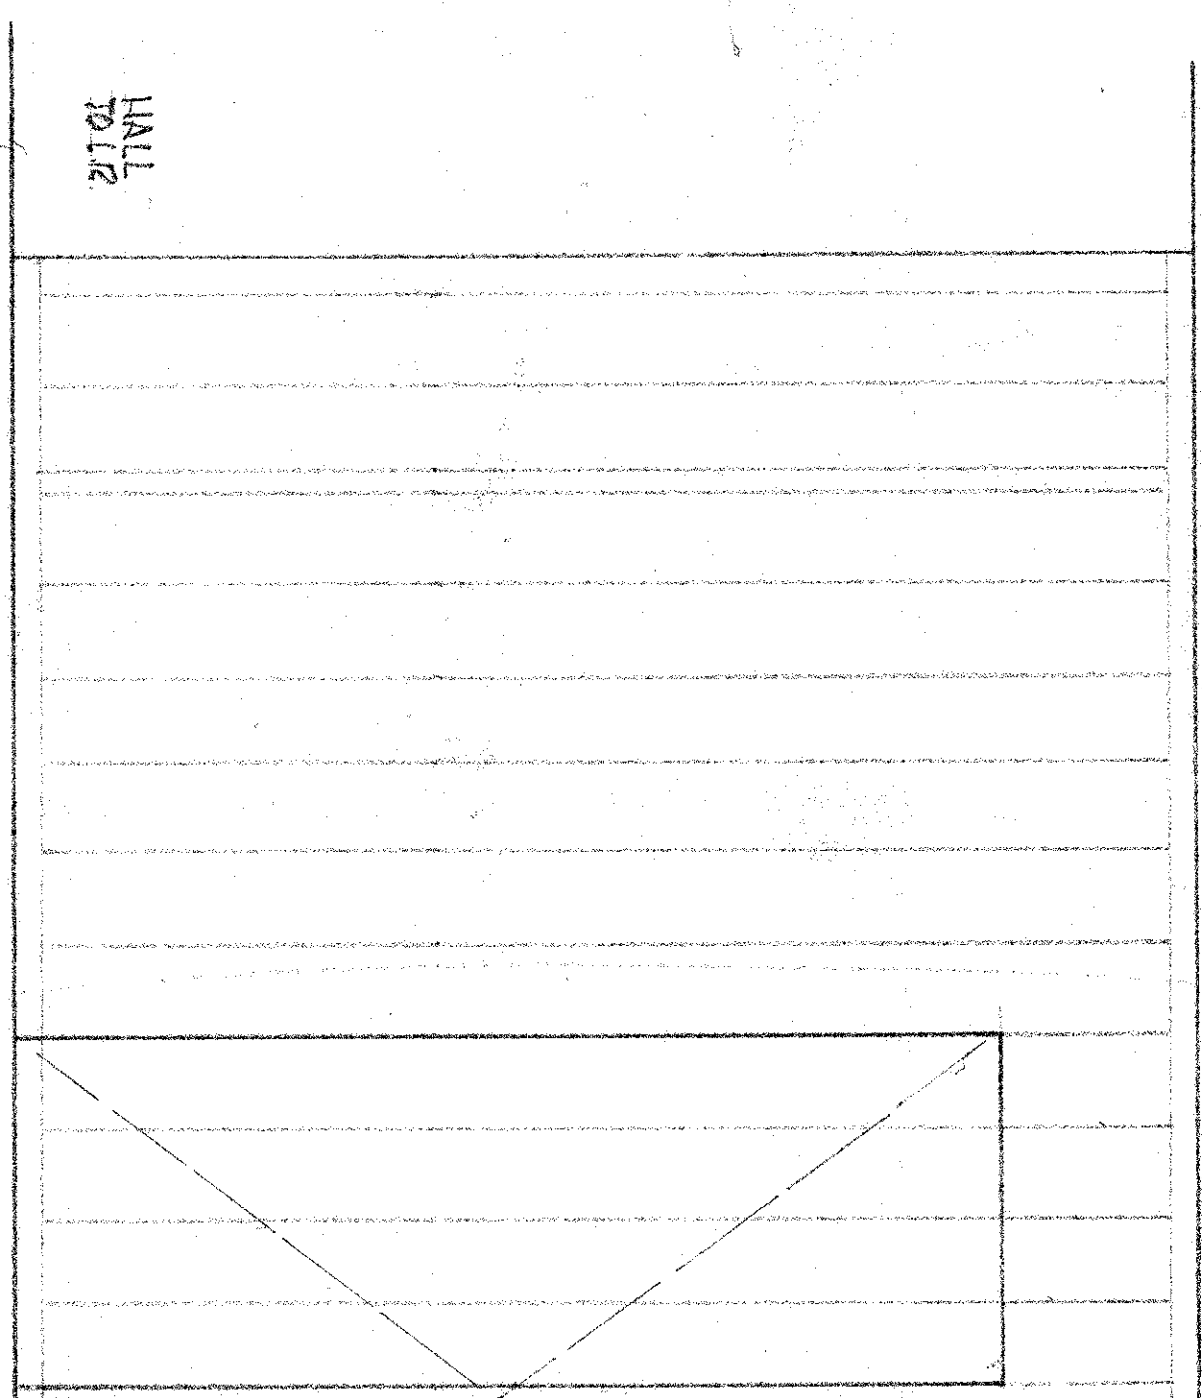


ENTRY ELEVATION OF STAIR

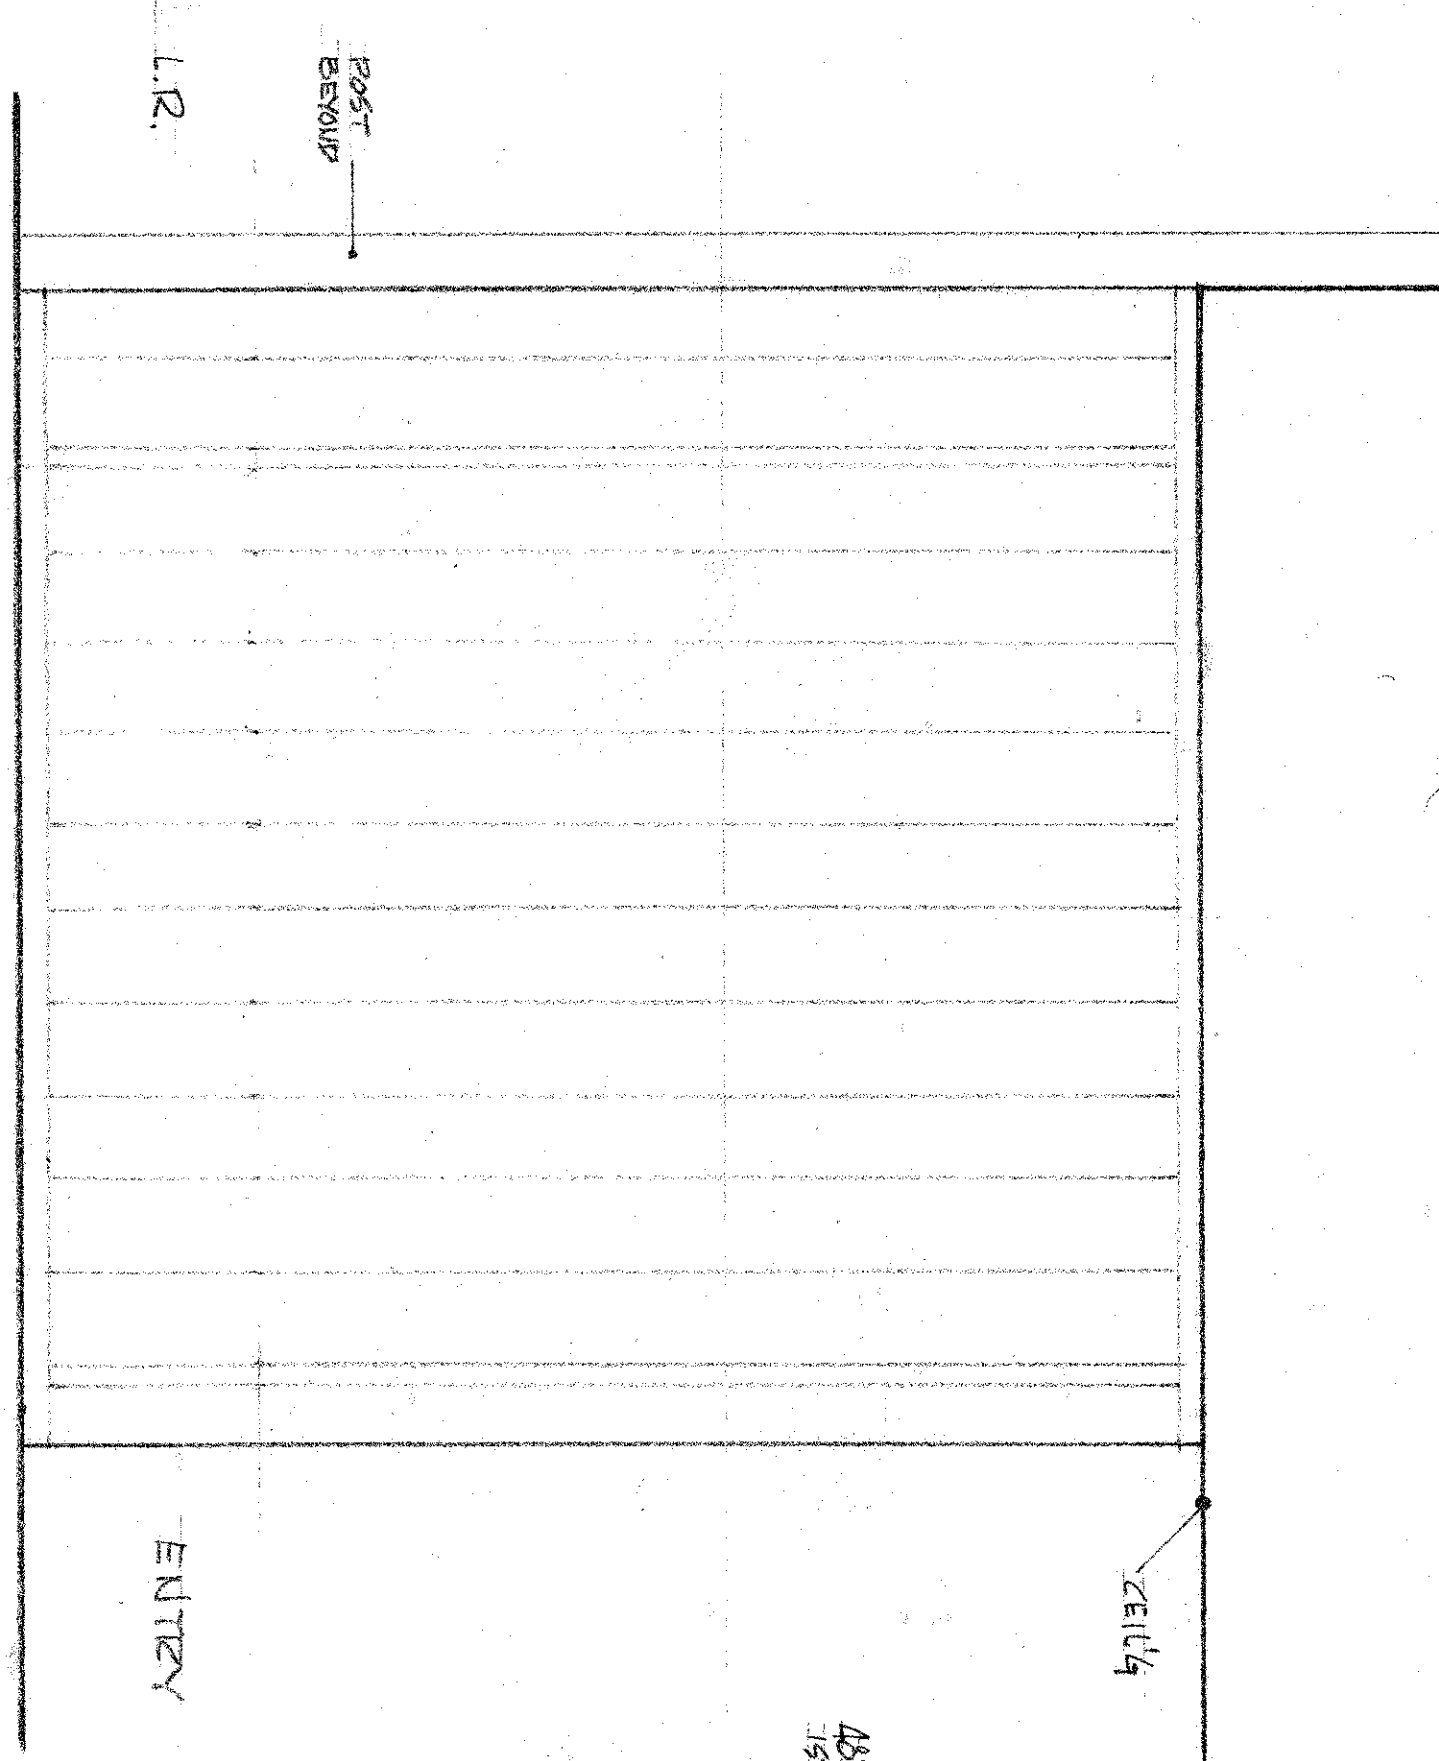

HALL ELEVATION OF STAIR

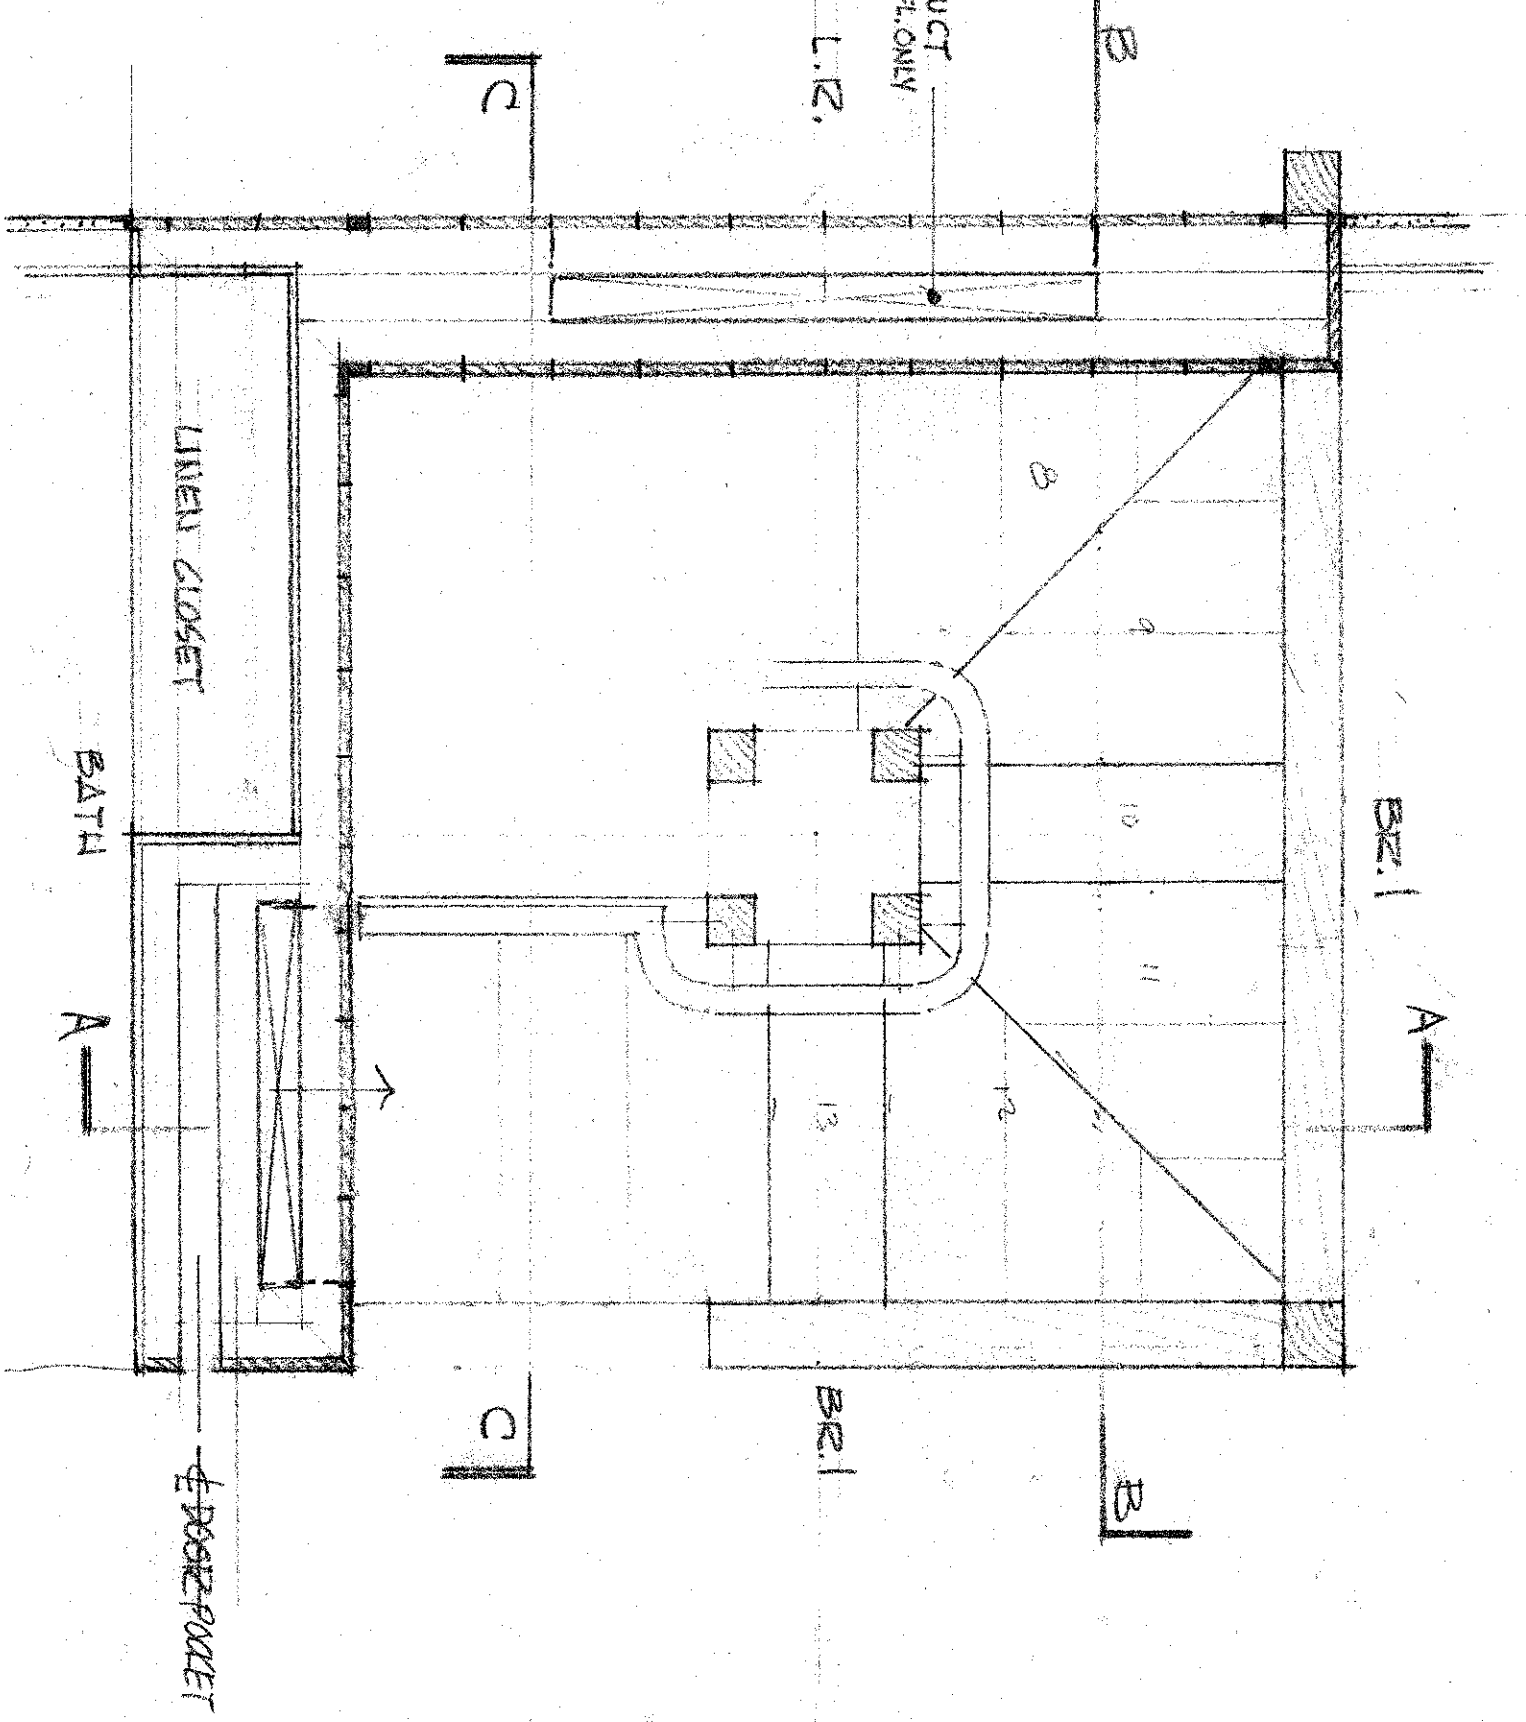

2ND FL. PLAN

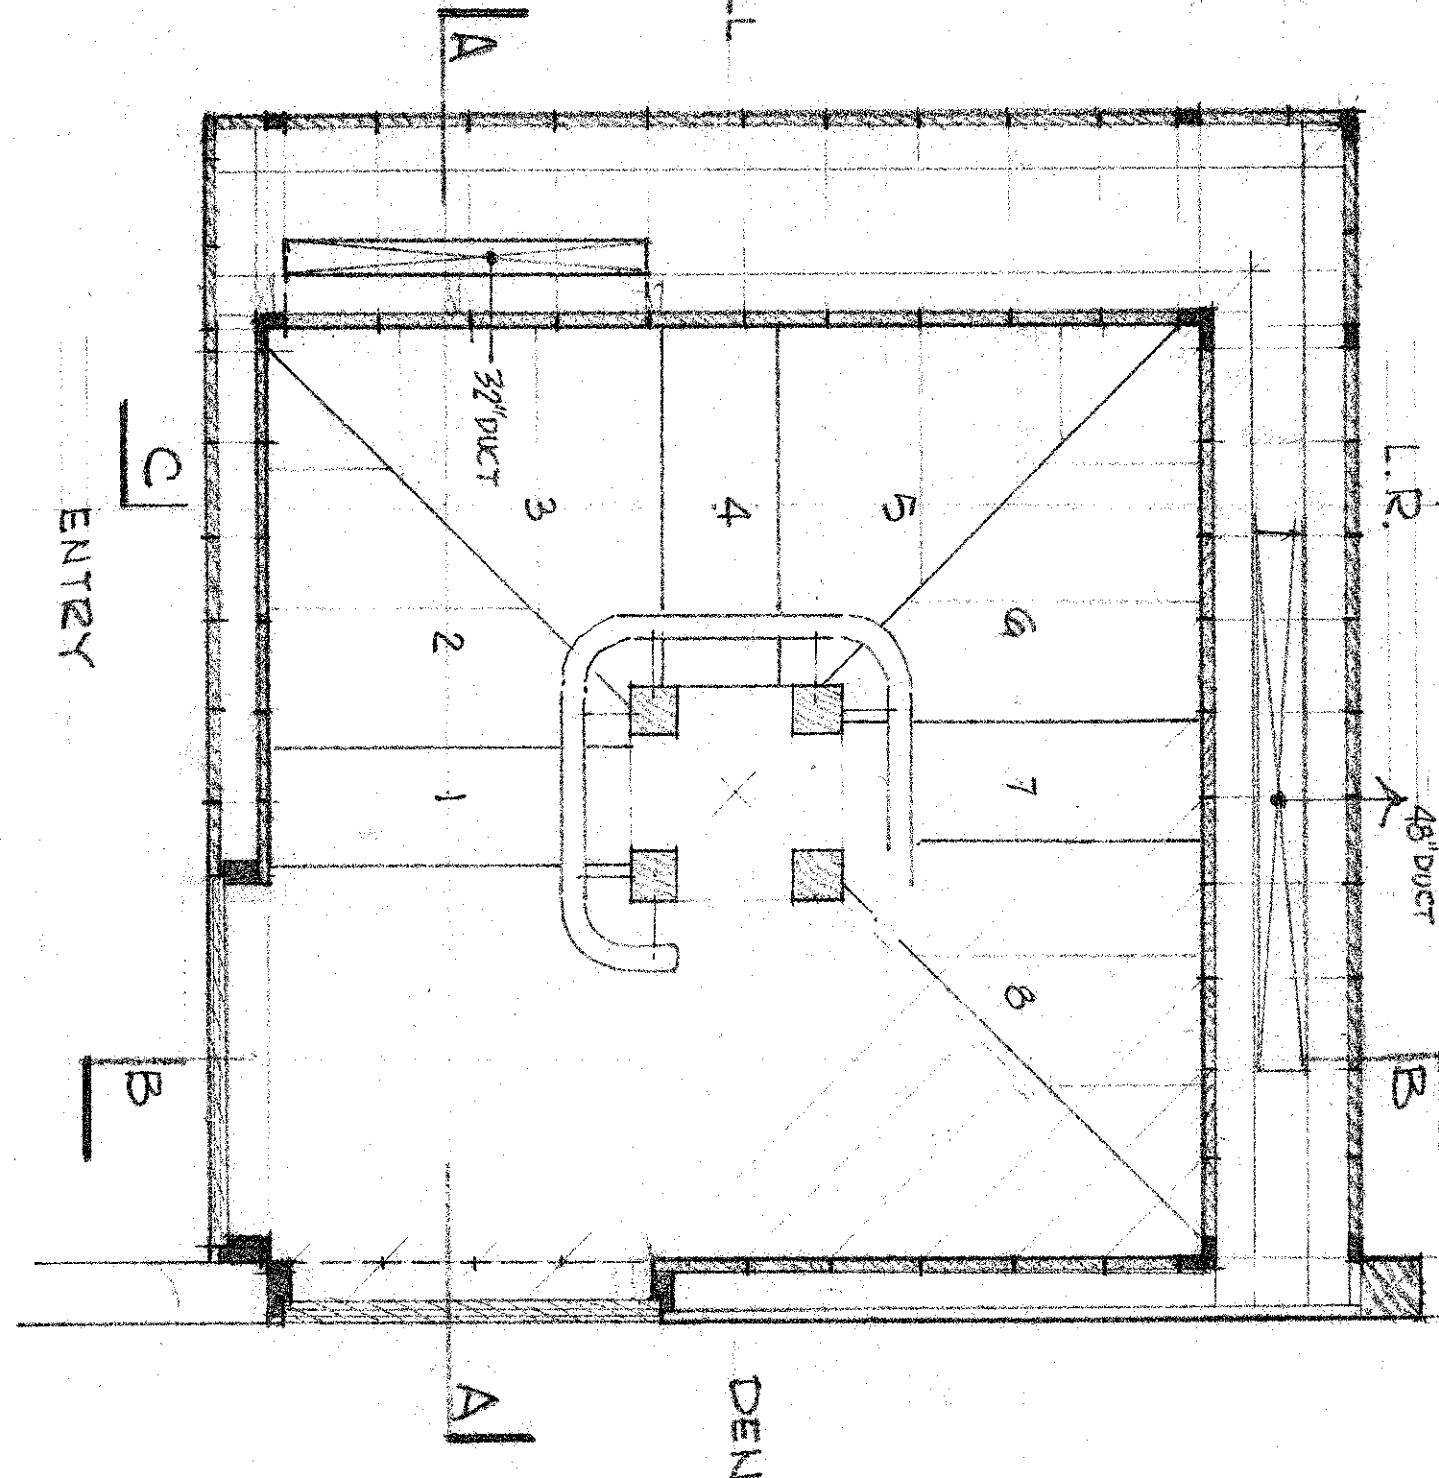

1ST FL. PLAN

SPIRAL STAIR REVISIONS
SCALE 3/4" = 1'-0"
JULY 7 '73

HOUSE FOR
MR & MRS STEVEN H. KORMAN
WILHELMSON TWP. PENNA.
LOUIS L. KAHN, ARCHITECT
1801 WILMUT ST. PHILA. PA.
DWG. NO. 9A-1