


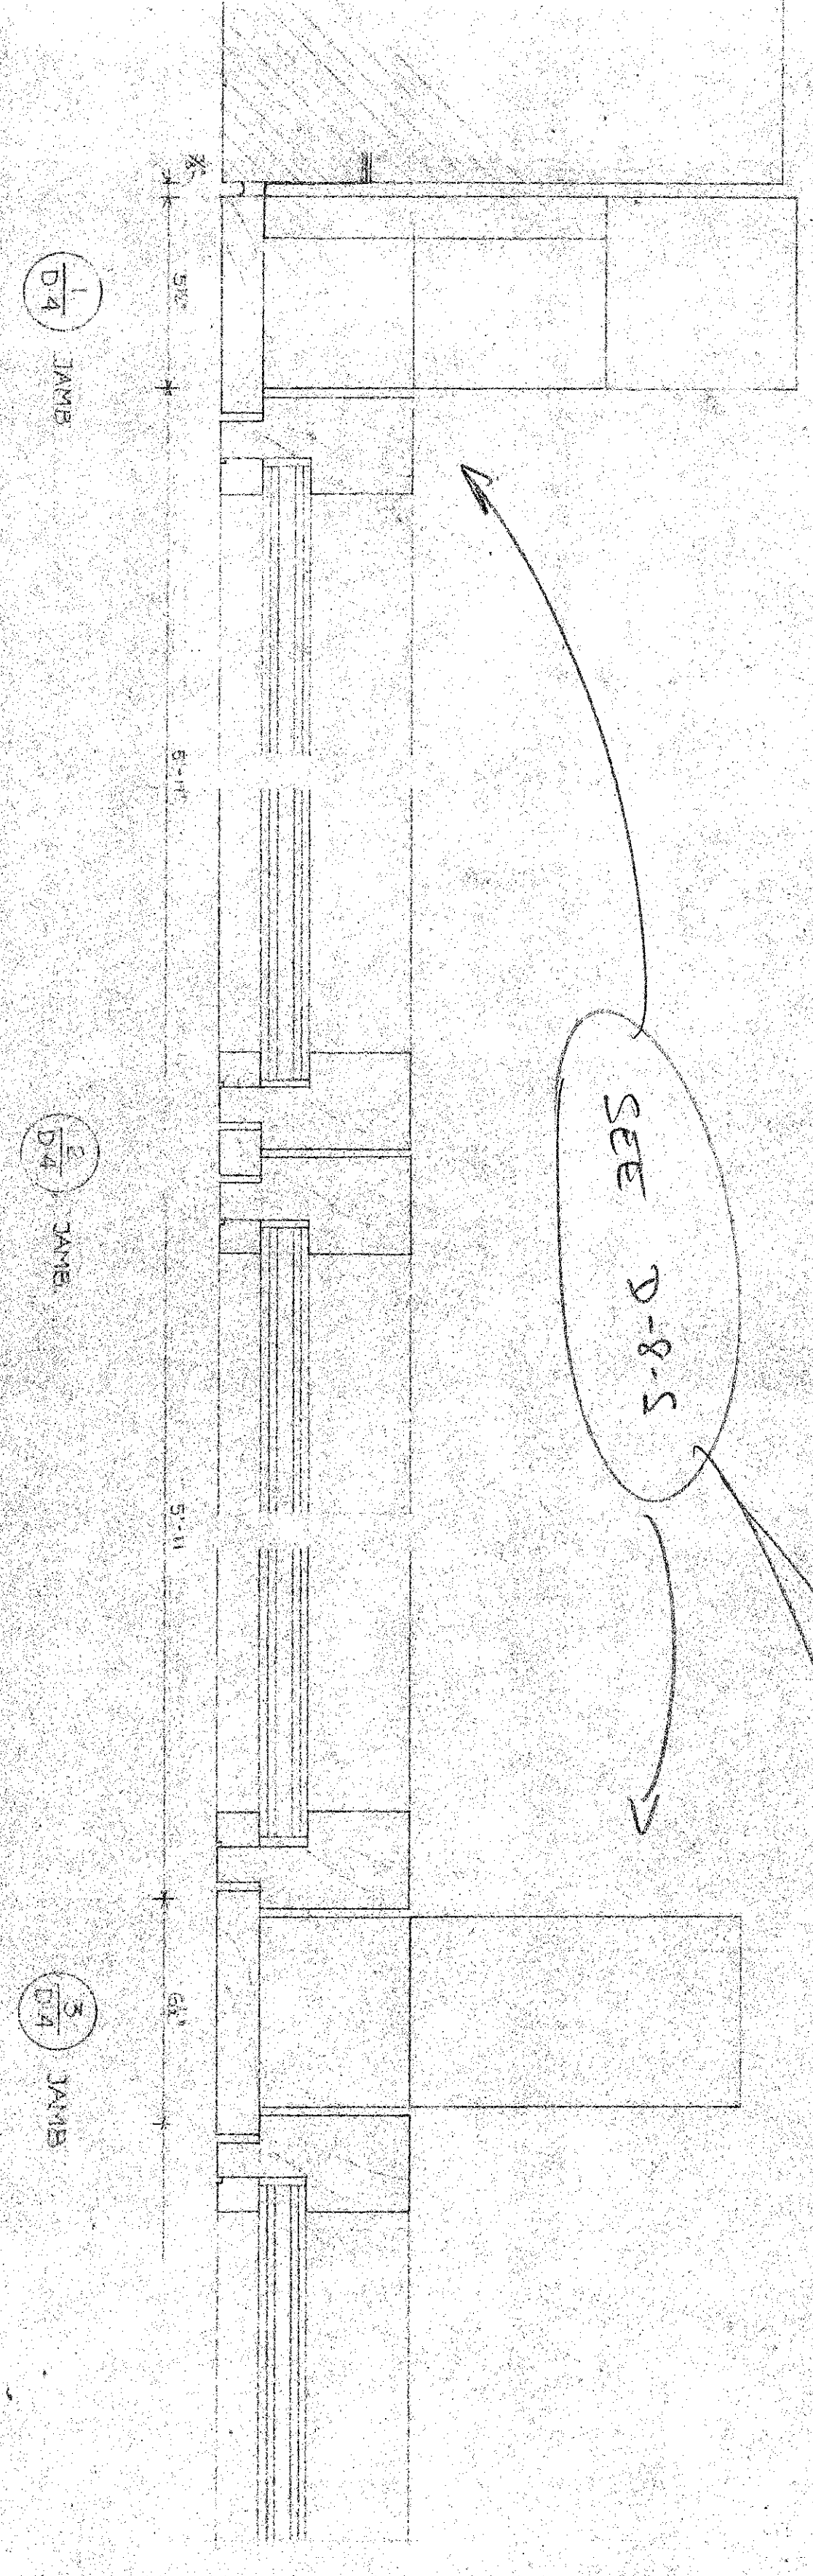
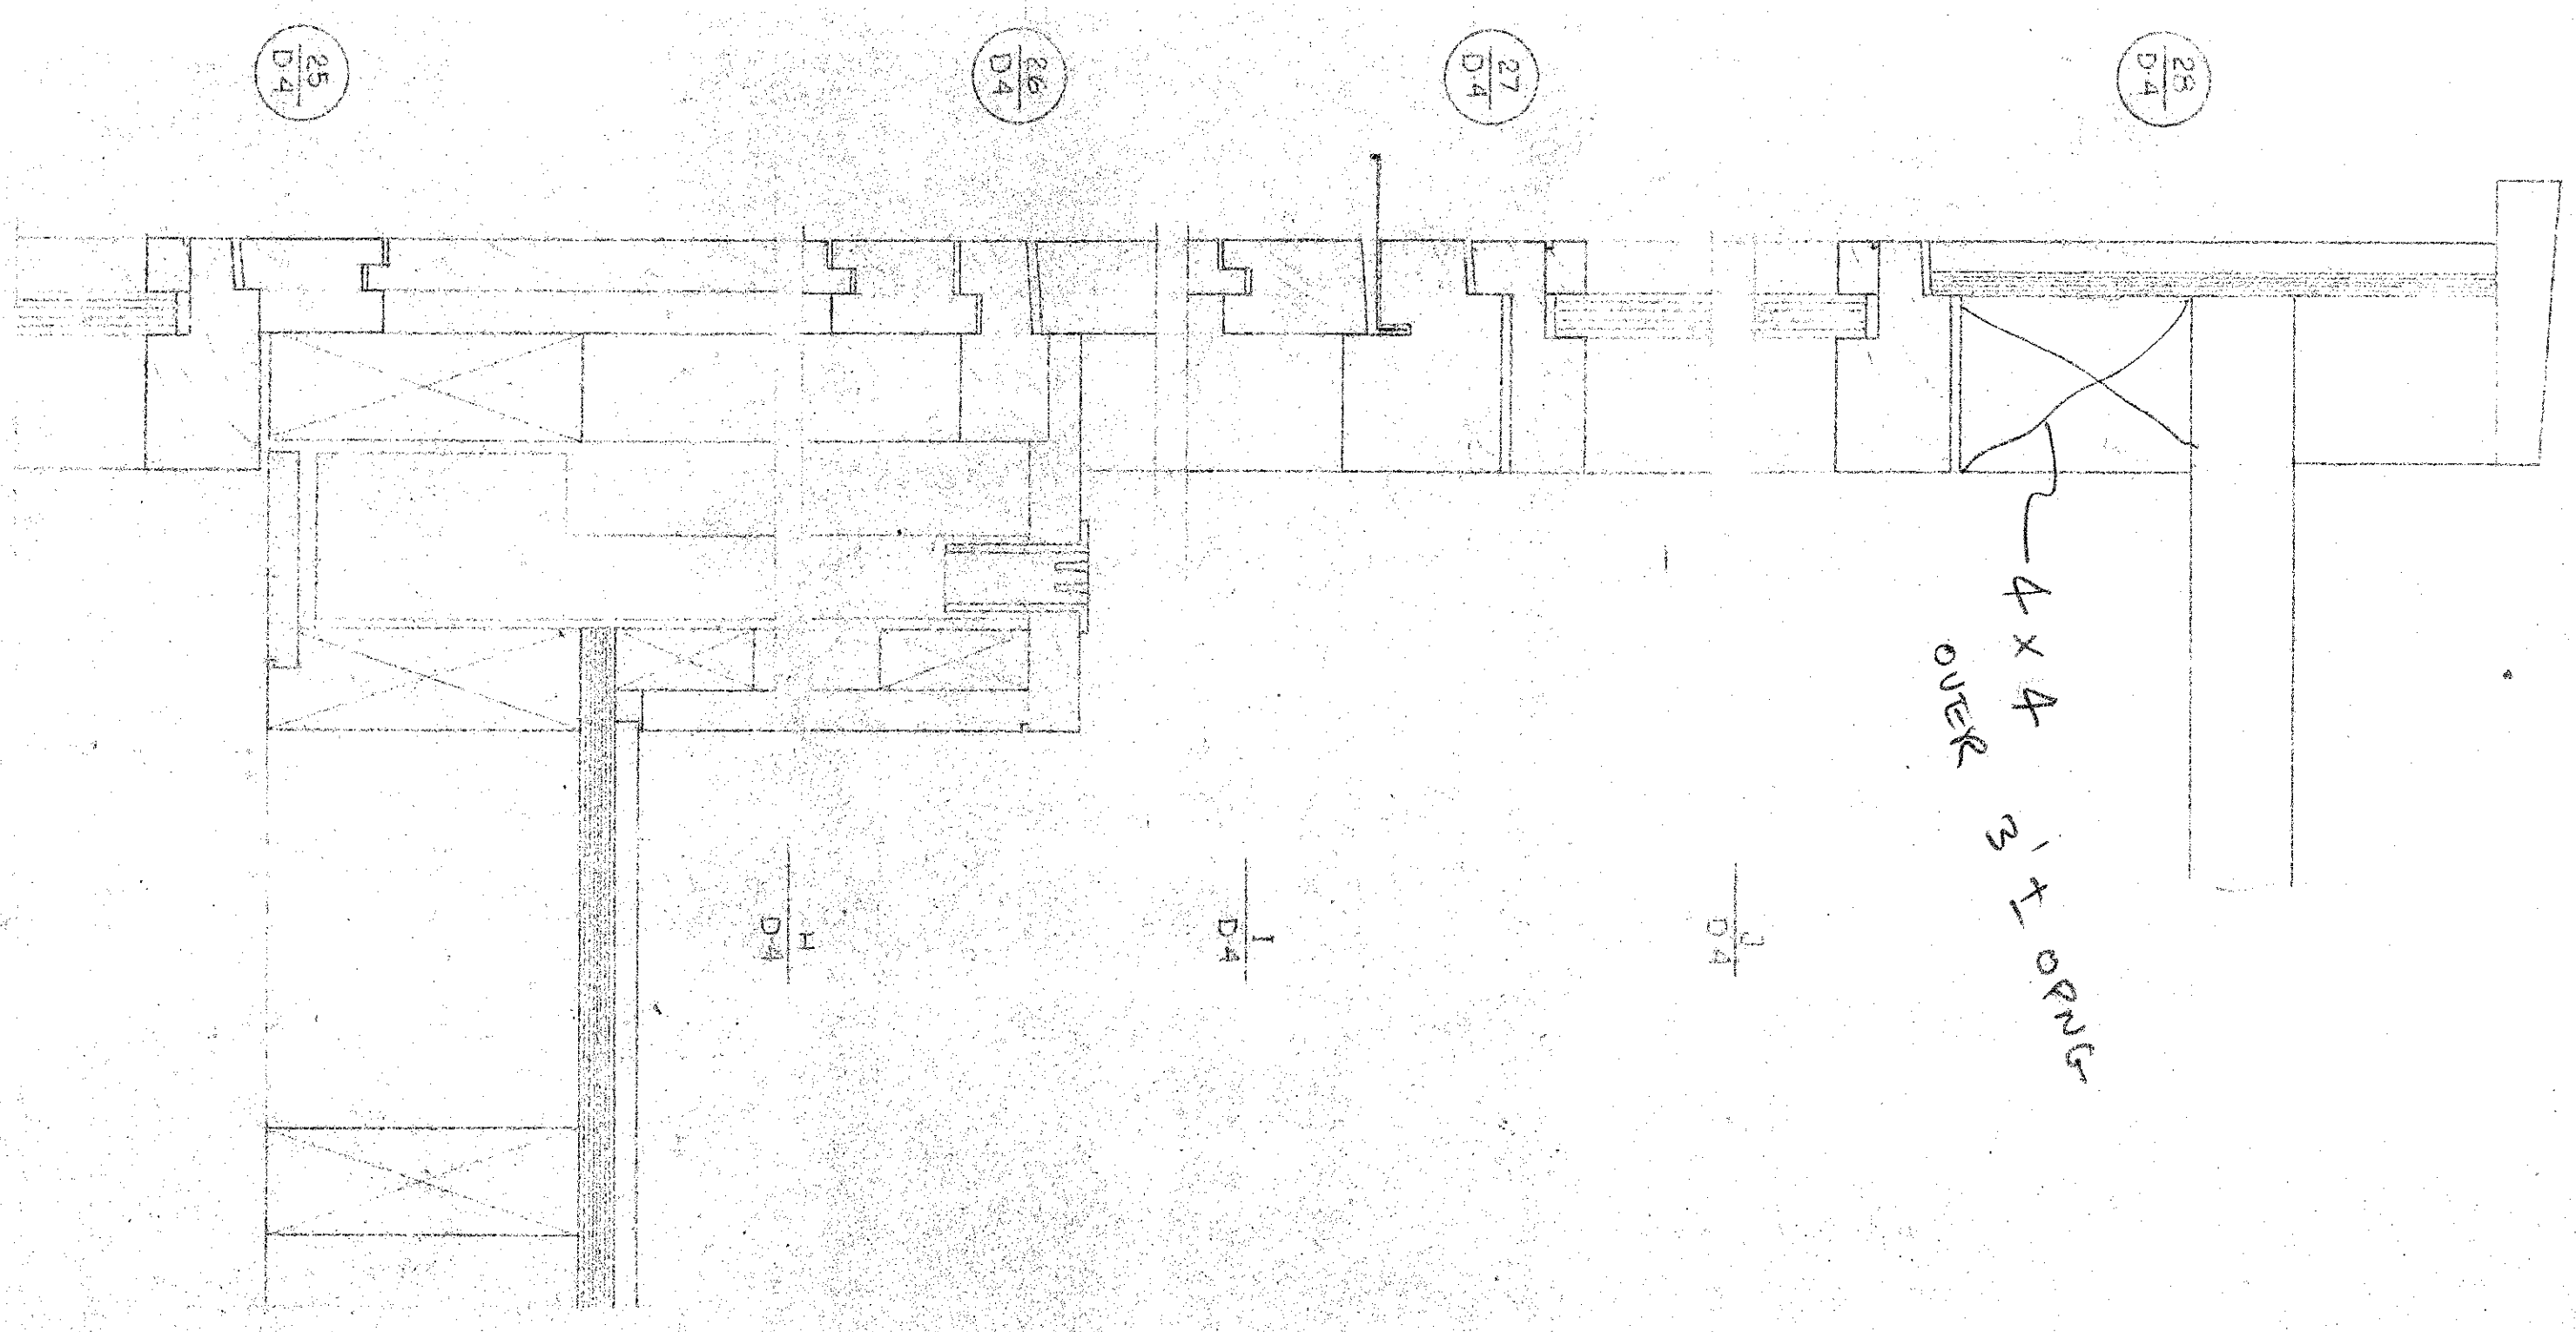
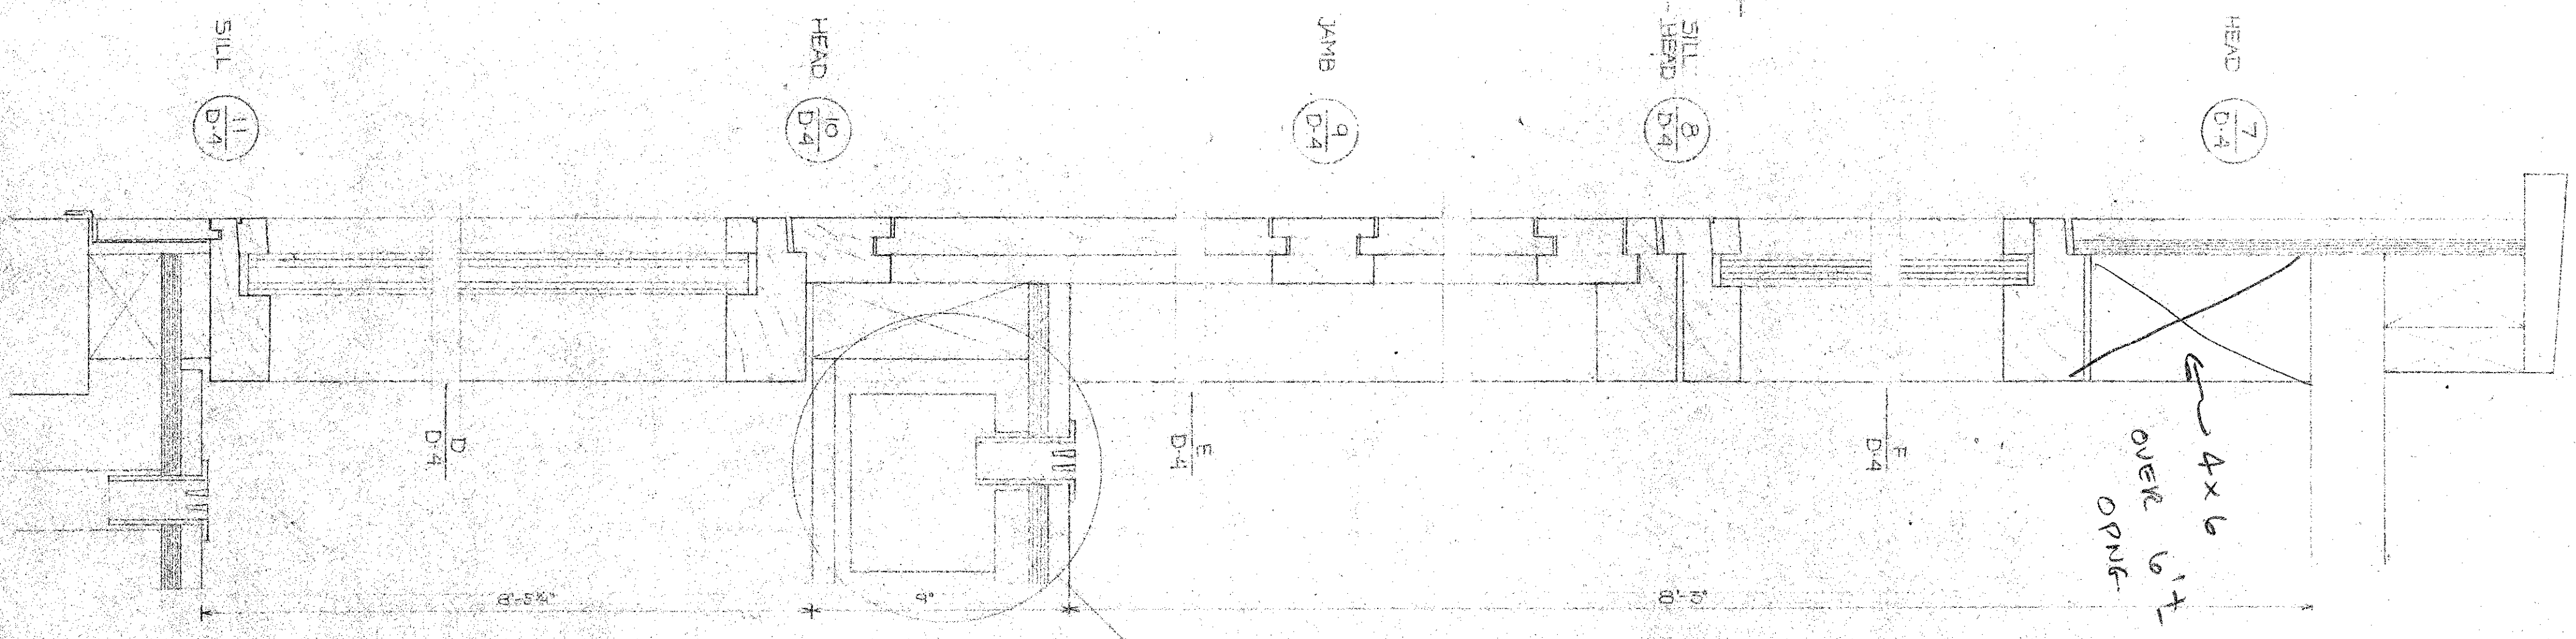


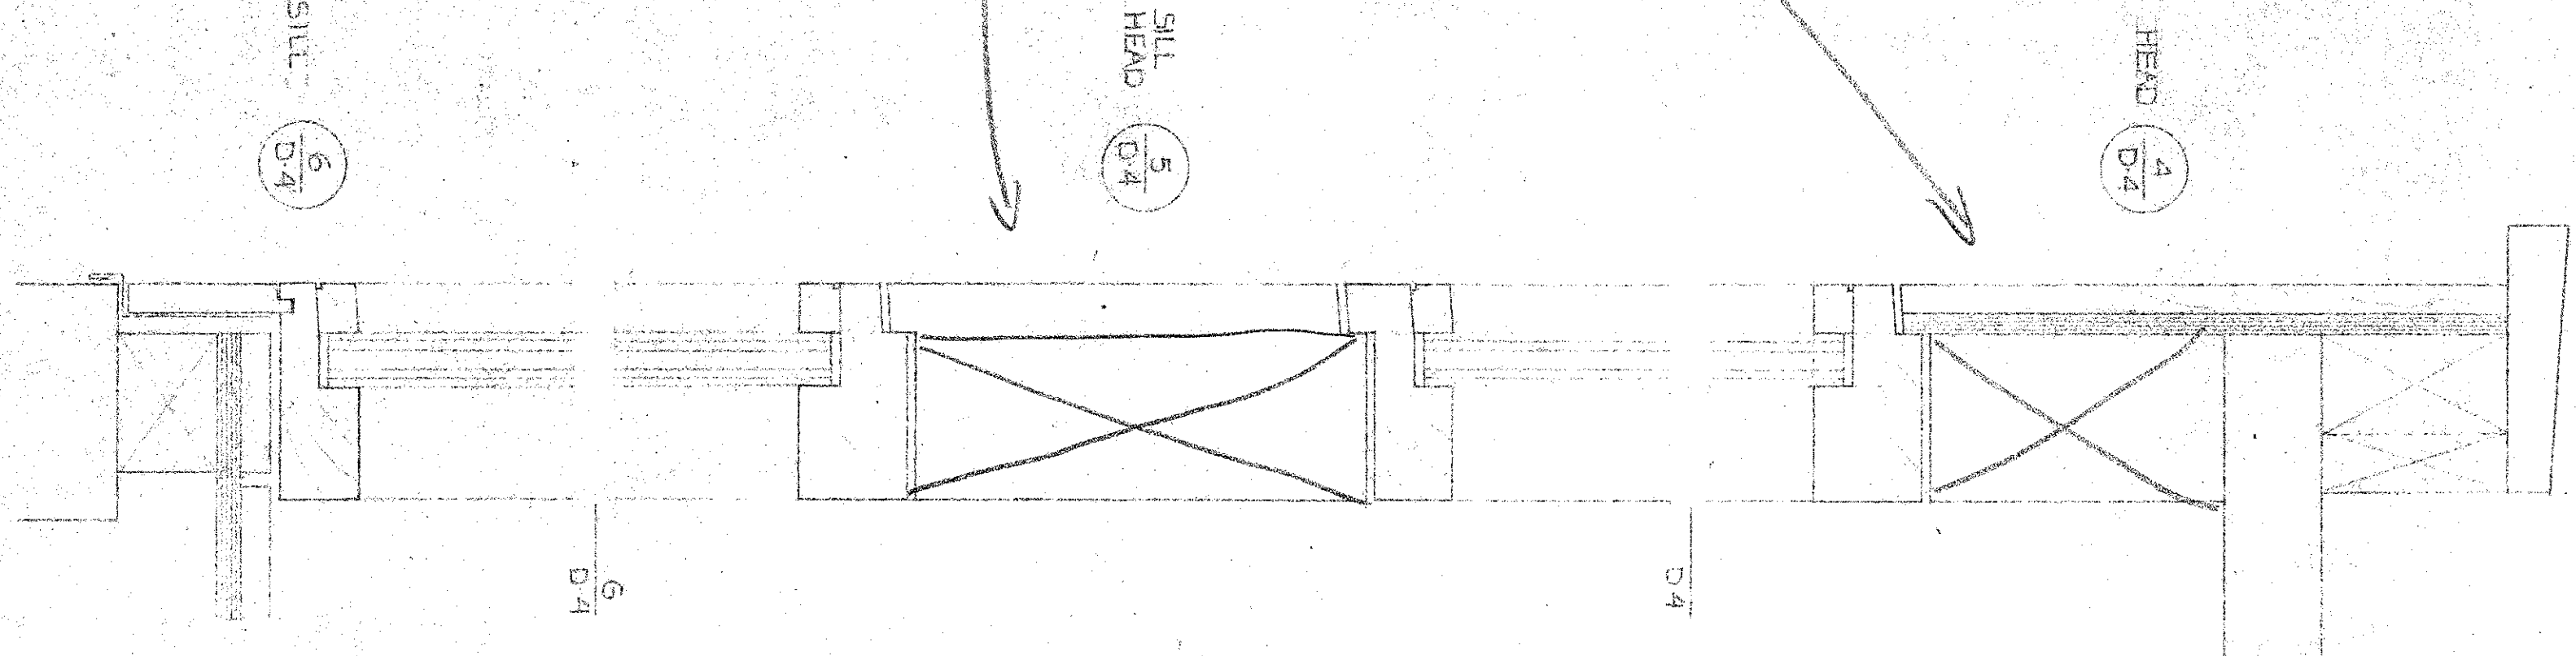

SEE D-8-5

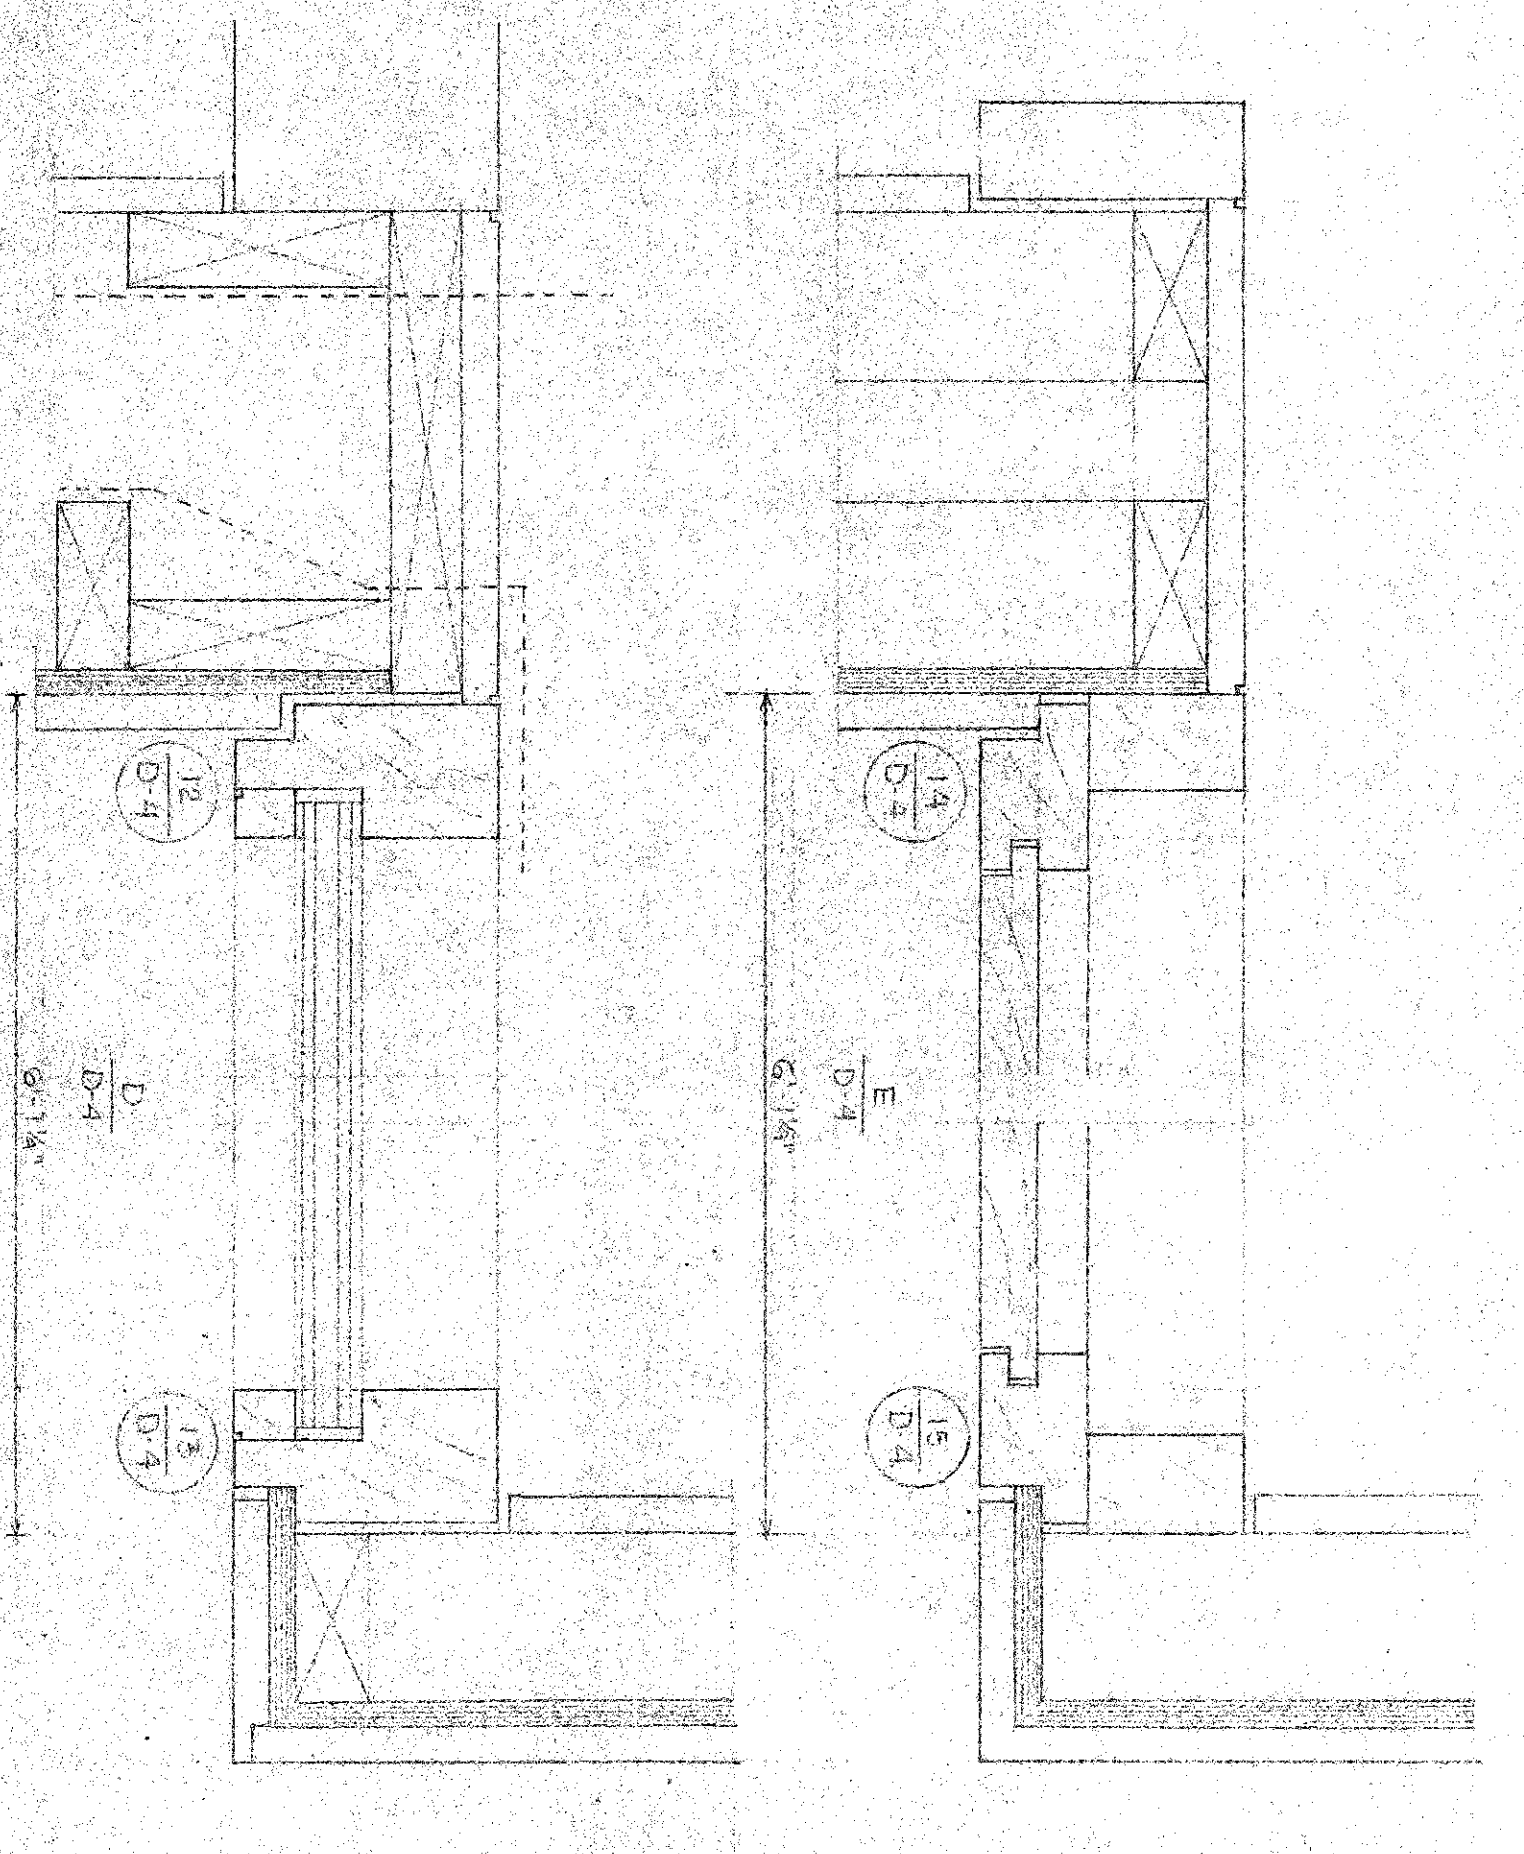

SEE LAYER DETAIL FROM DETAIL SECTION

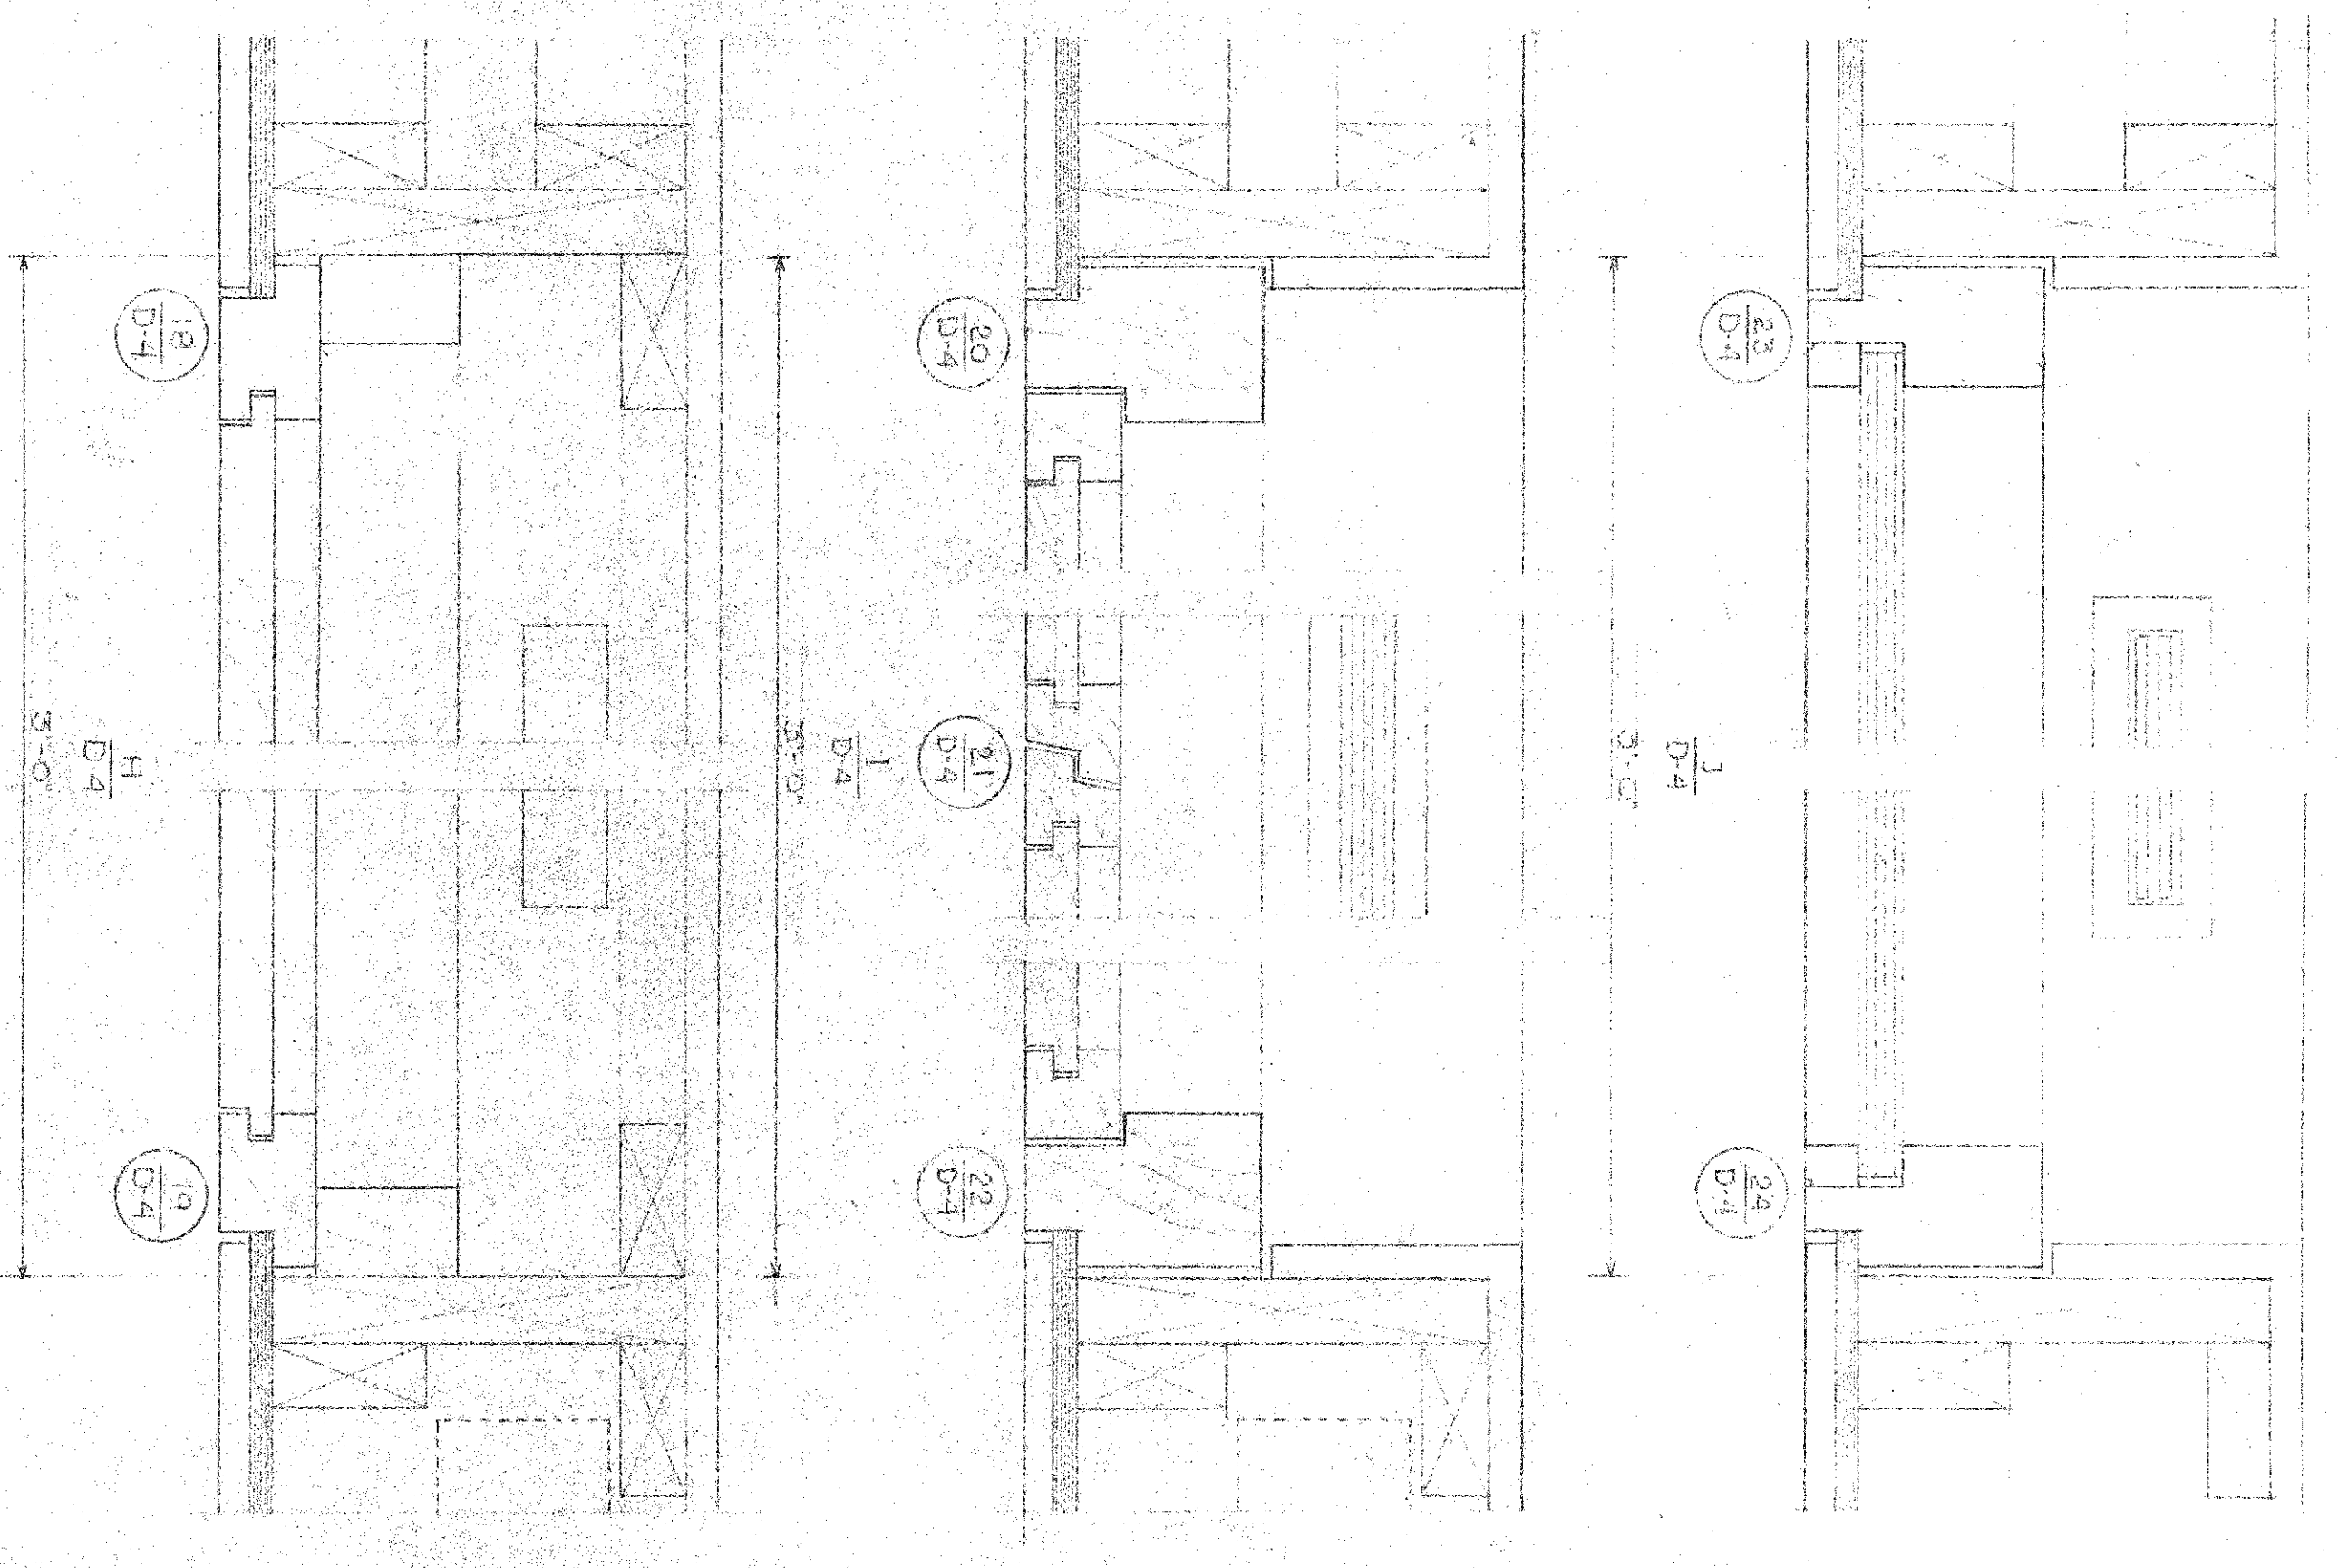

5 PLAN AT LIVING ROOM WINDOW

A SECTION

B SECTION

NOTE: THESE DRAWINGS FOR APPROVAL BY ARCHITECT FOR ALL PURPOSES. THE CONTRACTOR SHALL VERIFY ALL DIMENSIONS ON SITE.