
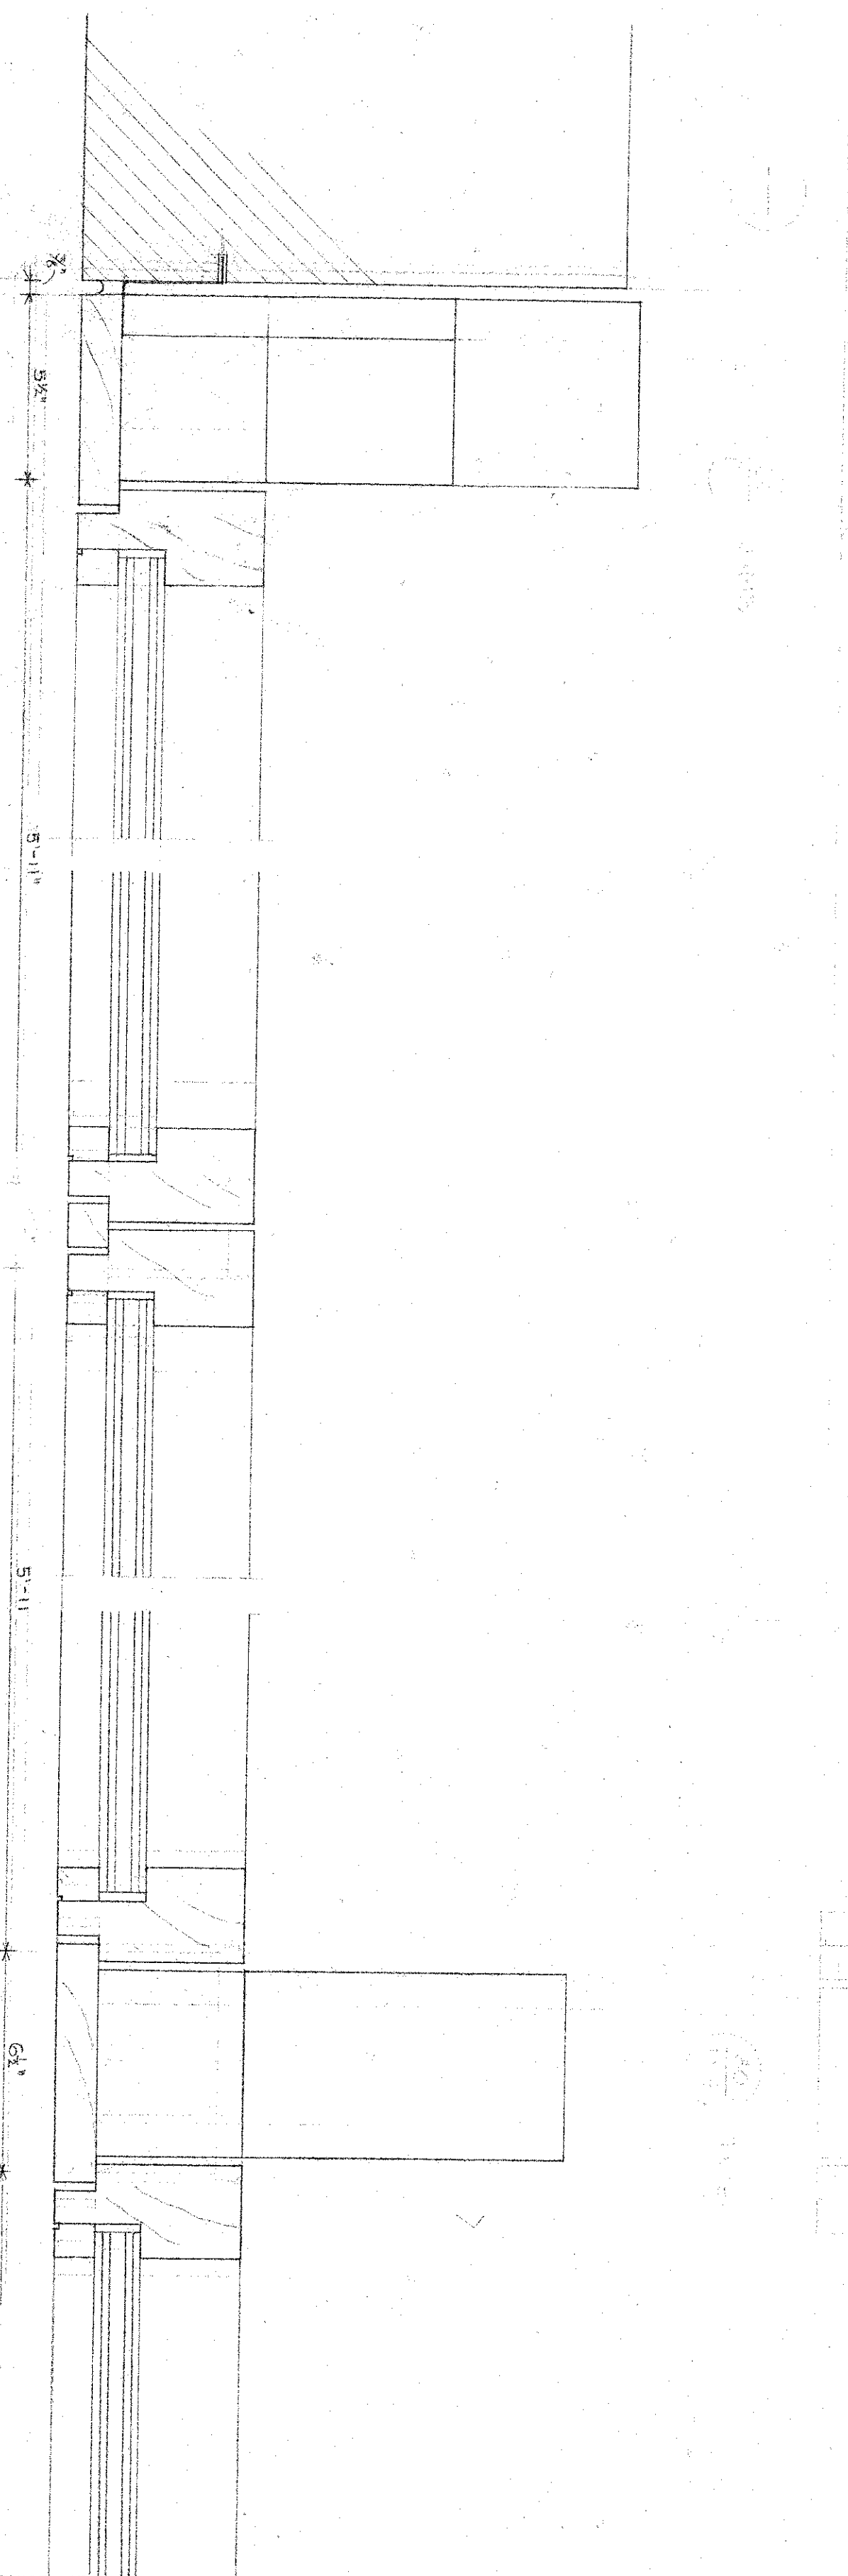



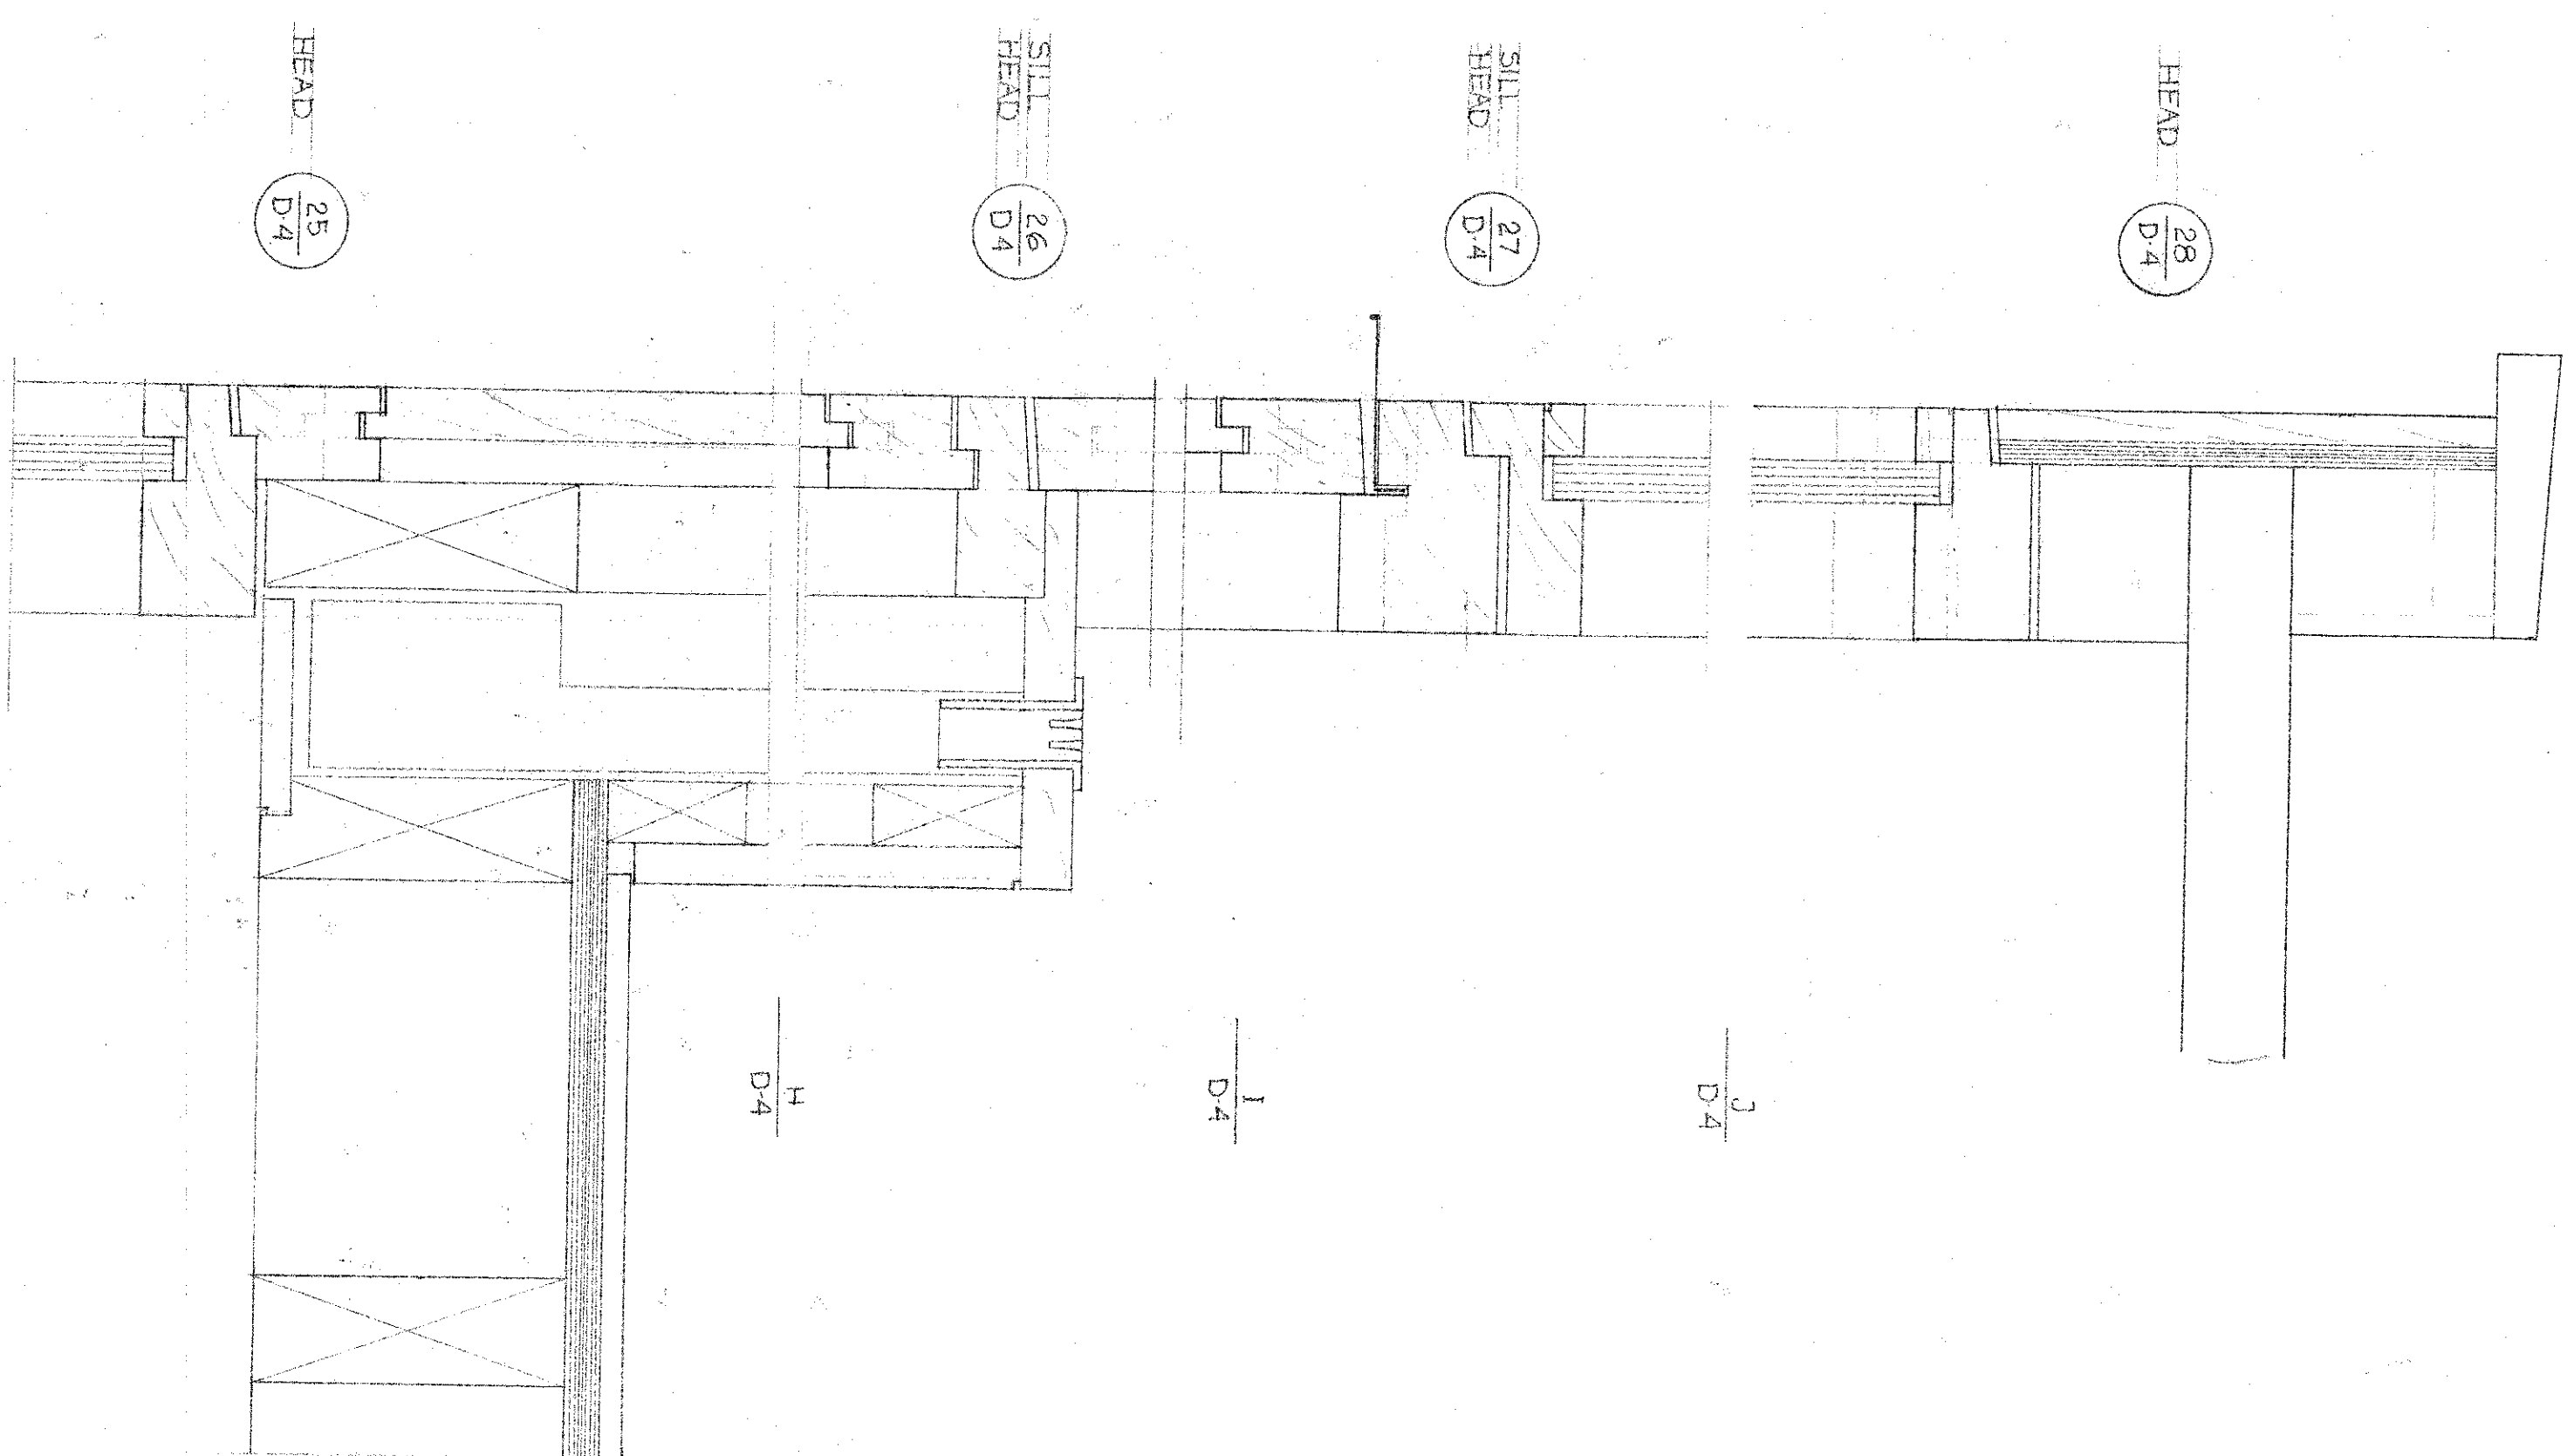


6 PLAN AT LIVING ROOM WINDOW
D-4

1 JAMB
D-4



2 JAMB
D-4

3 JAMB
D-4

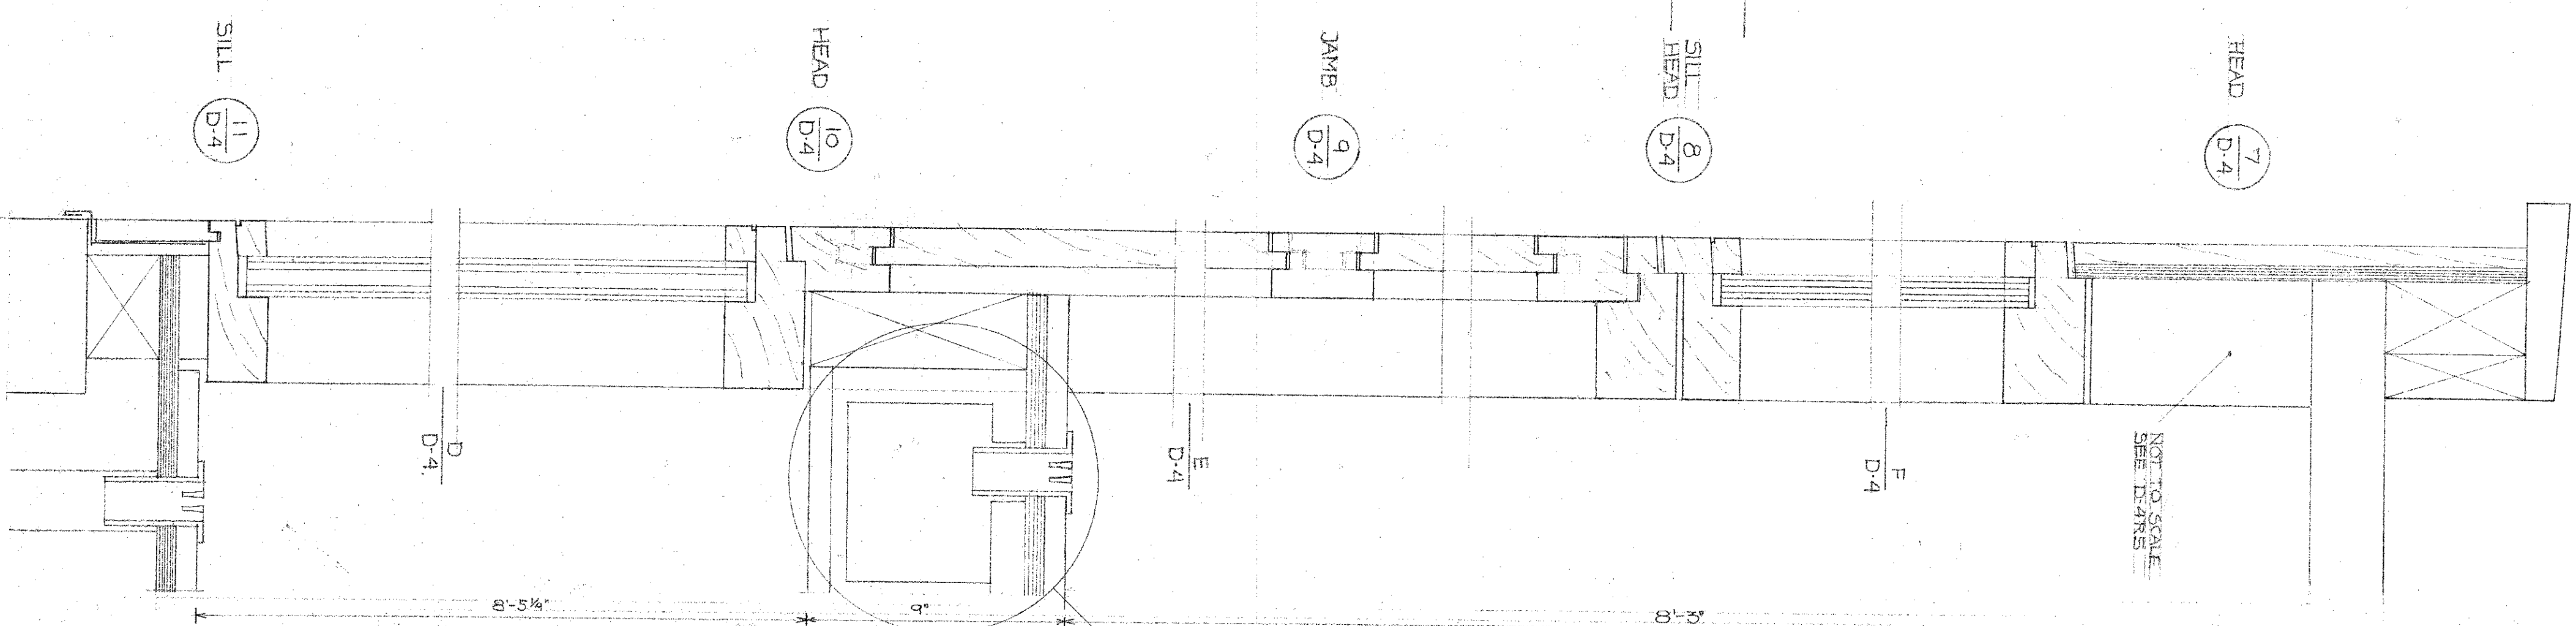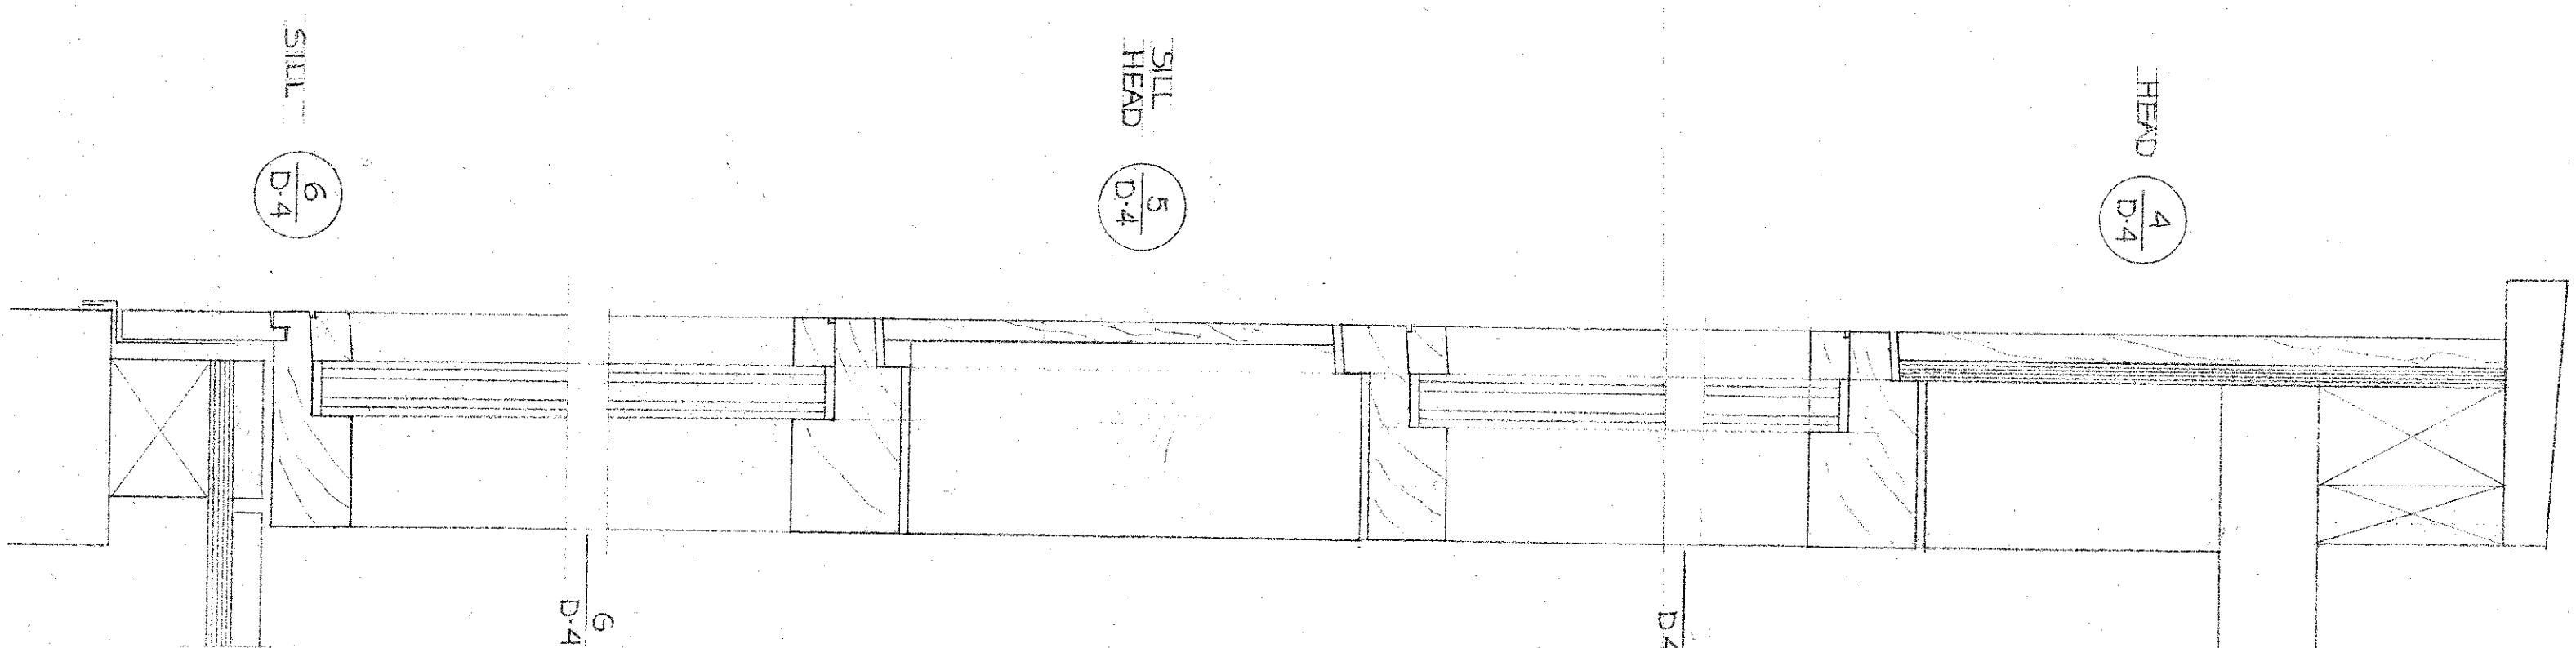

A SECTION
D-4

B SECTION
D-4

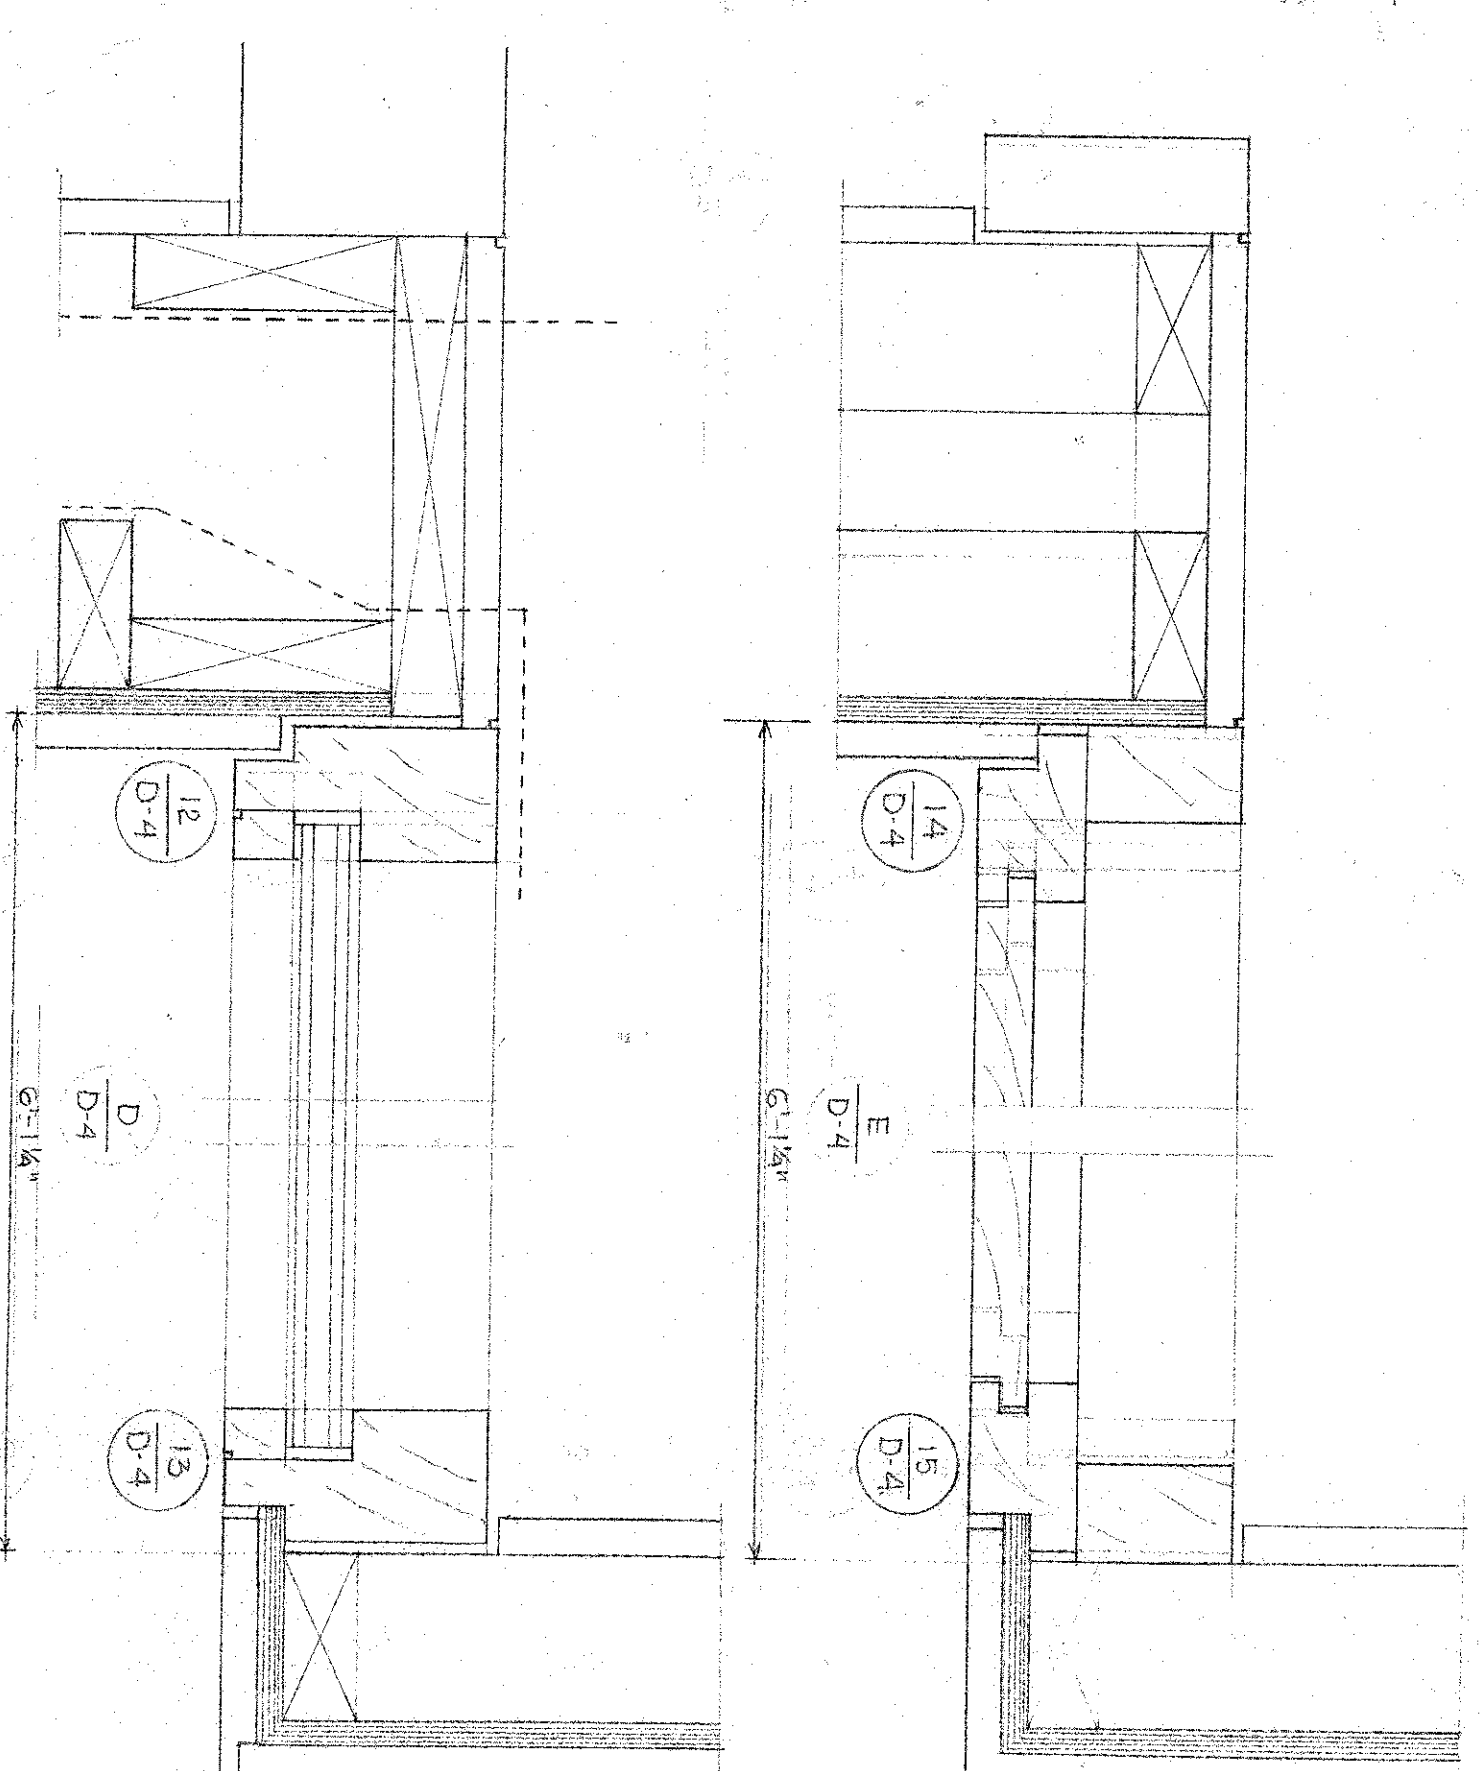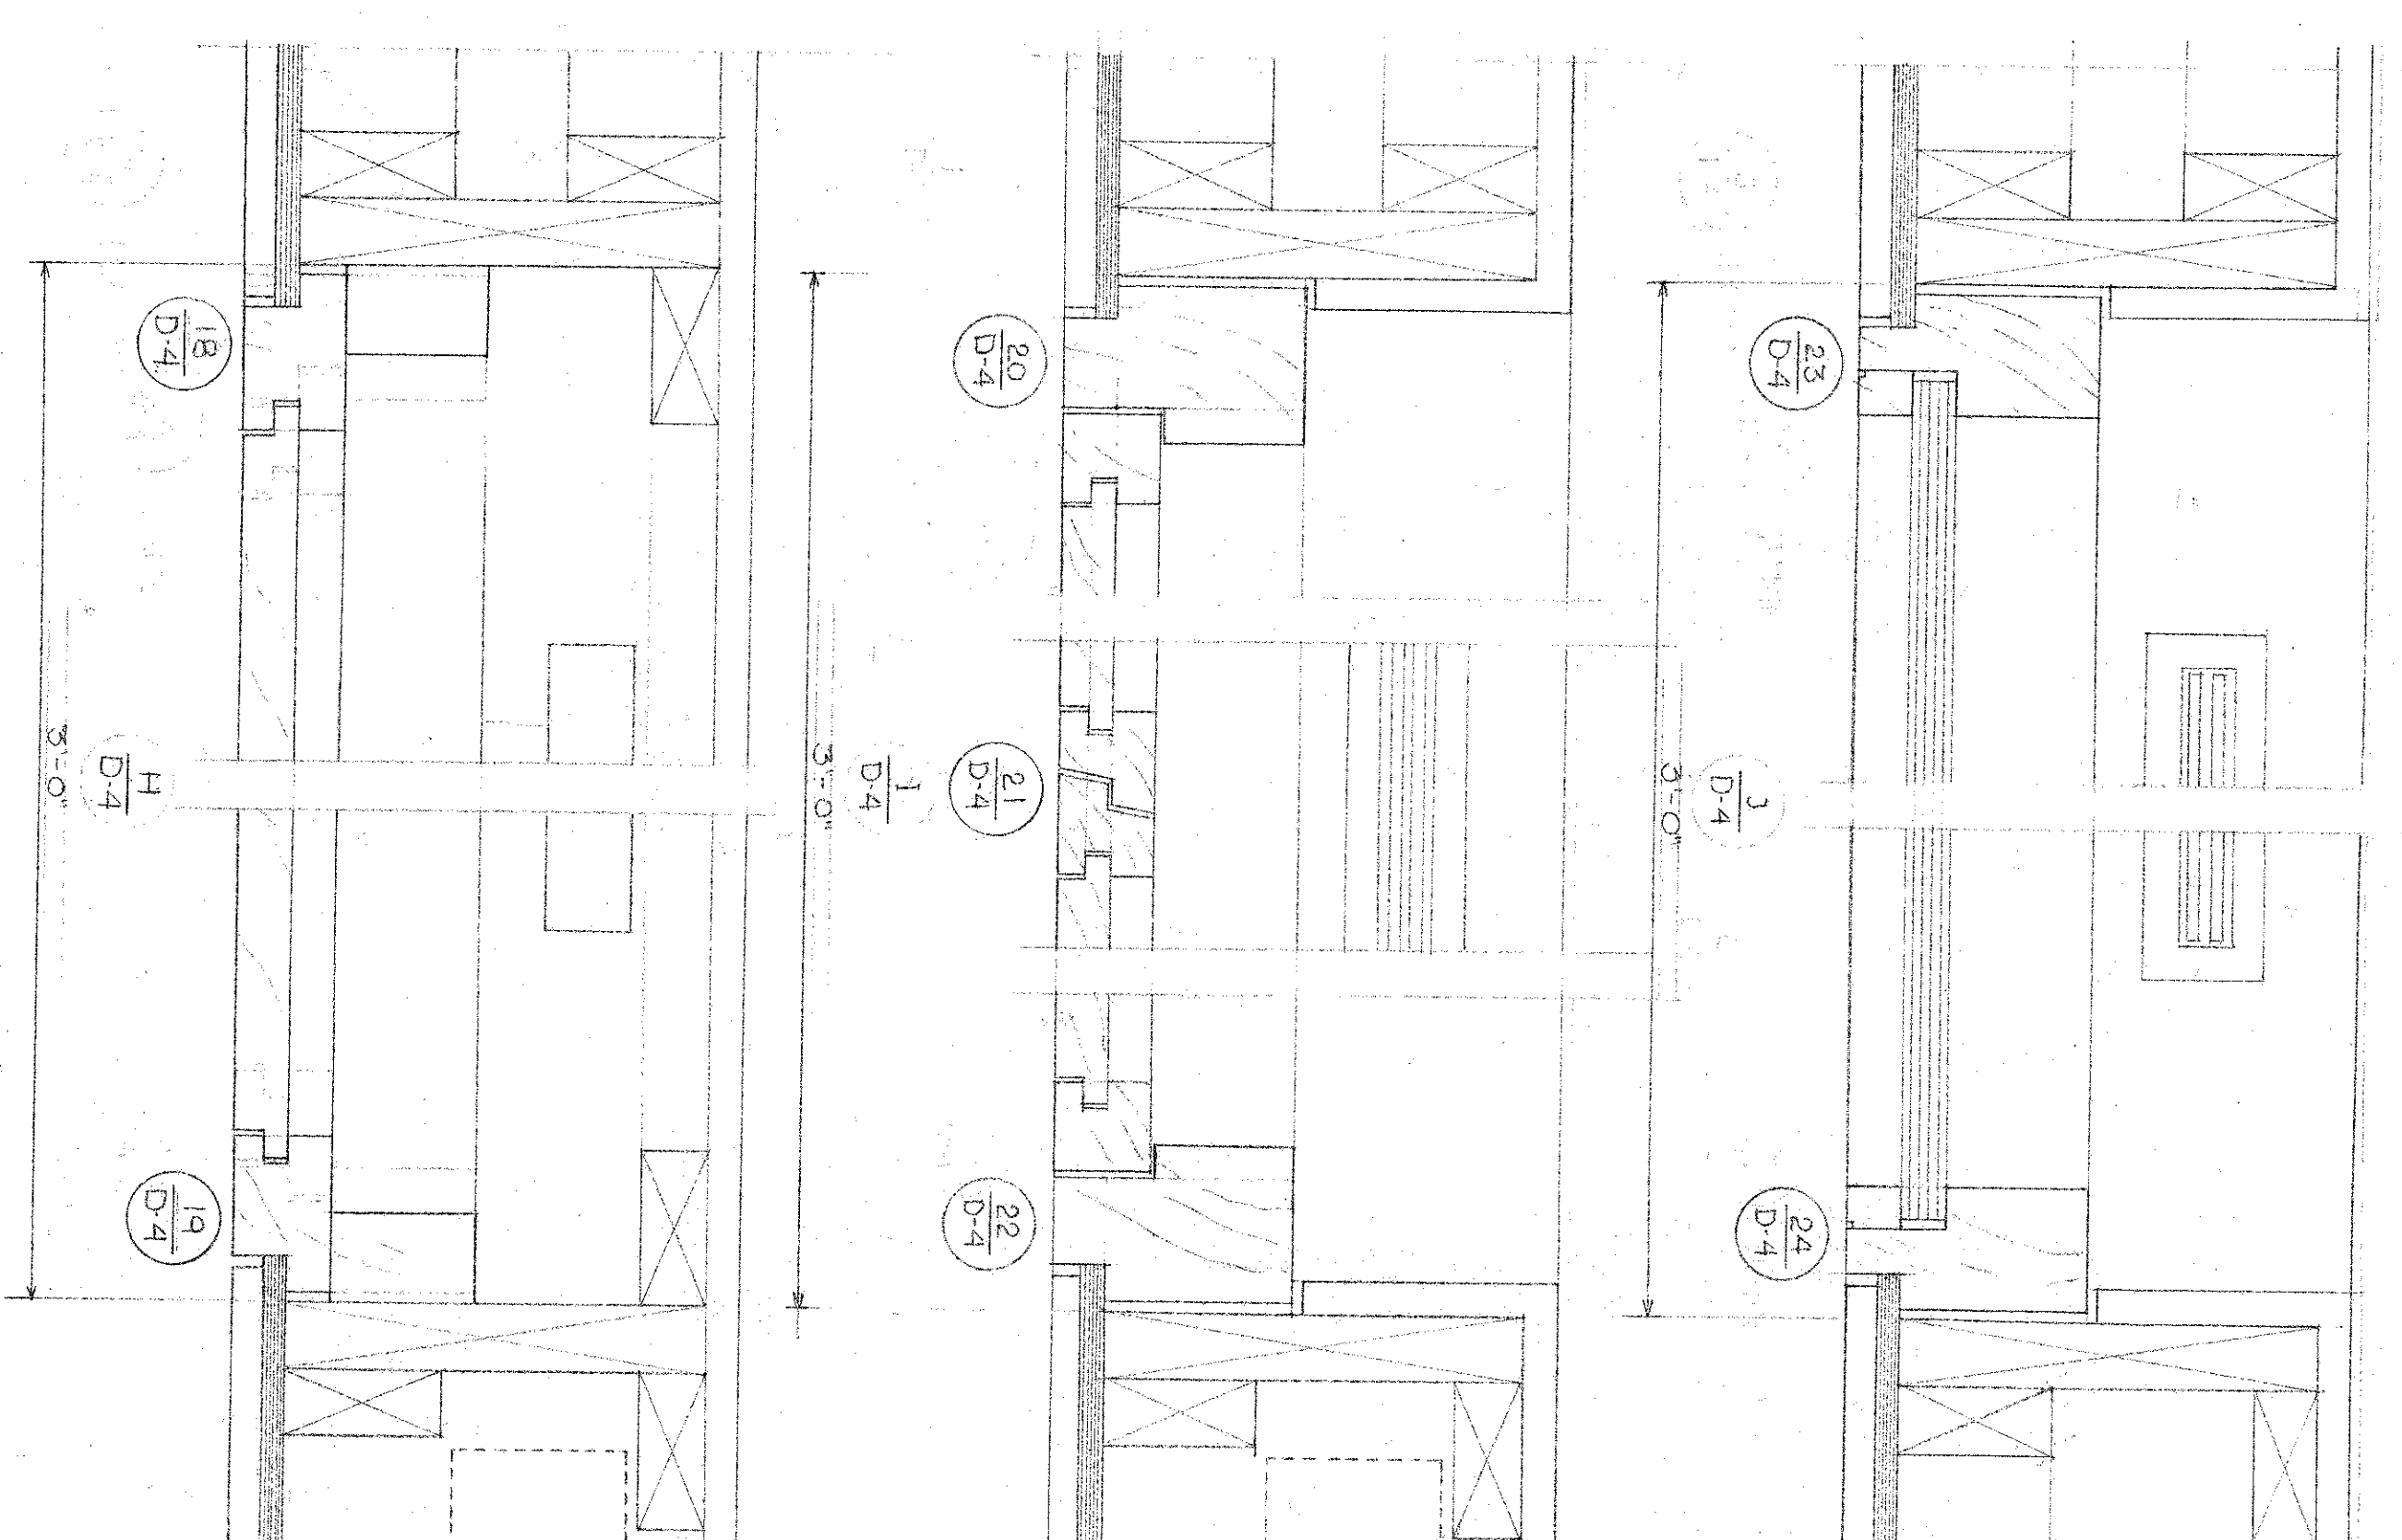

NOTE
1. SUBMIT SHOP DRAWINGS FOR APPROVAL BY ARCHITECT FOR ALL MATERIAL.
2. ALL FRAMES, SASH AND PANELS VACUUM DRIED CYPRUS.
3. CONTRACTOR SHALL VERIFY ALL DIMENSIONS ON SITE.

FOR
KIM & JOHN STUBBS, INC.
ARCHITECTS
1601 WALNUT ST. PHILADELPHIA, PENNSYLVANIA
DATE FEB. 4, 1973.
SCALE 3/8" = 1'-0"