




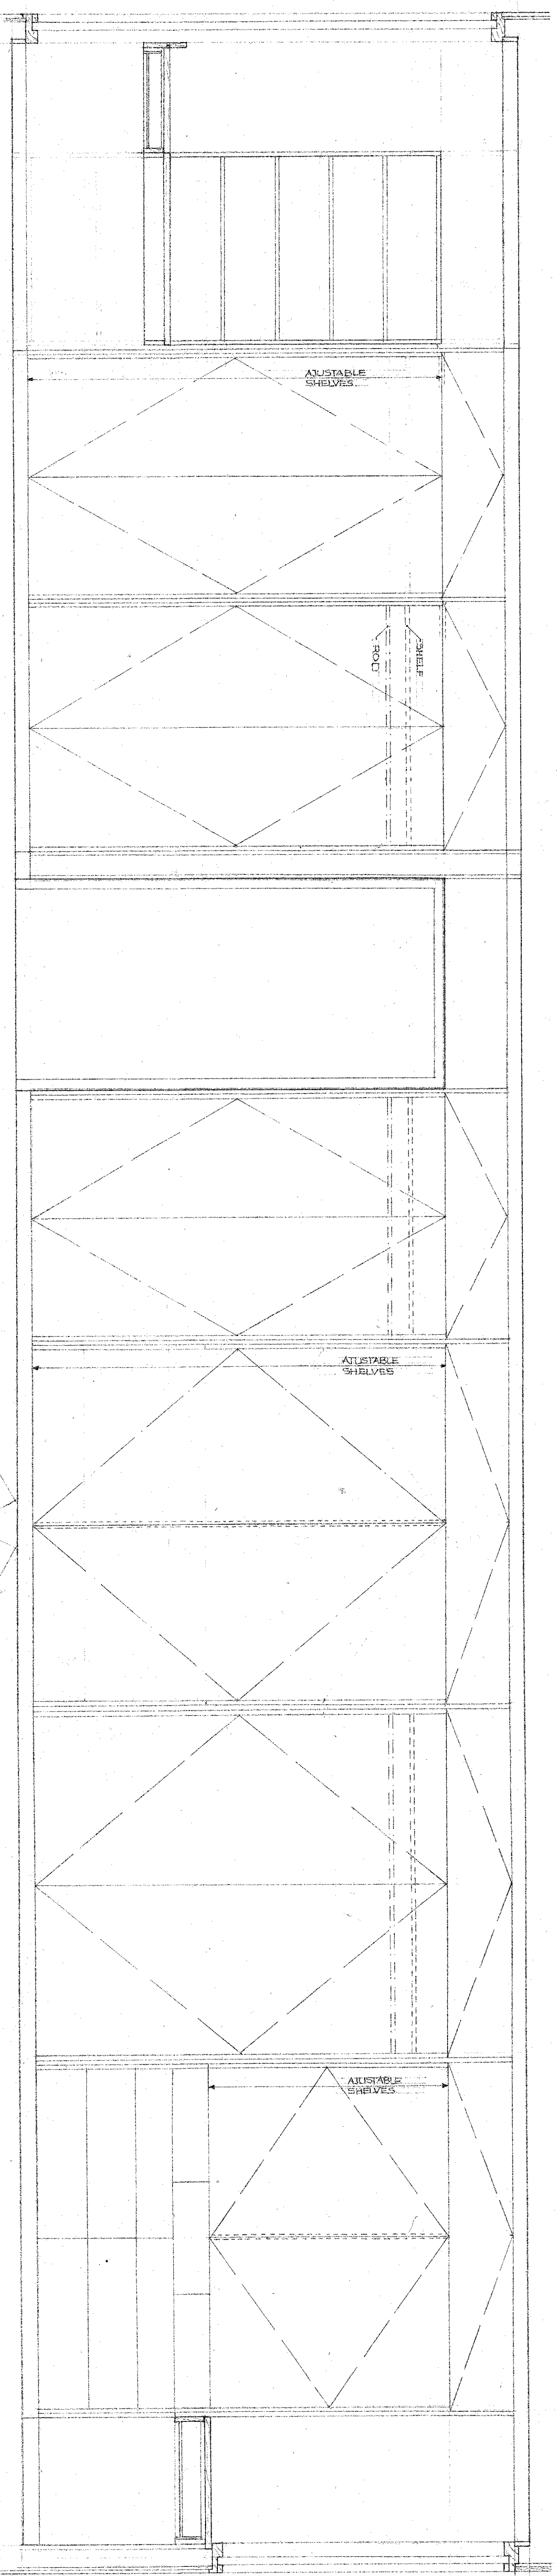

ELEVATION RM1 I FL

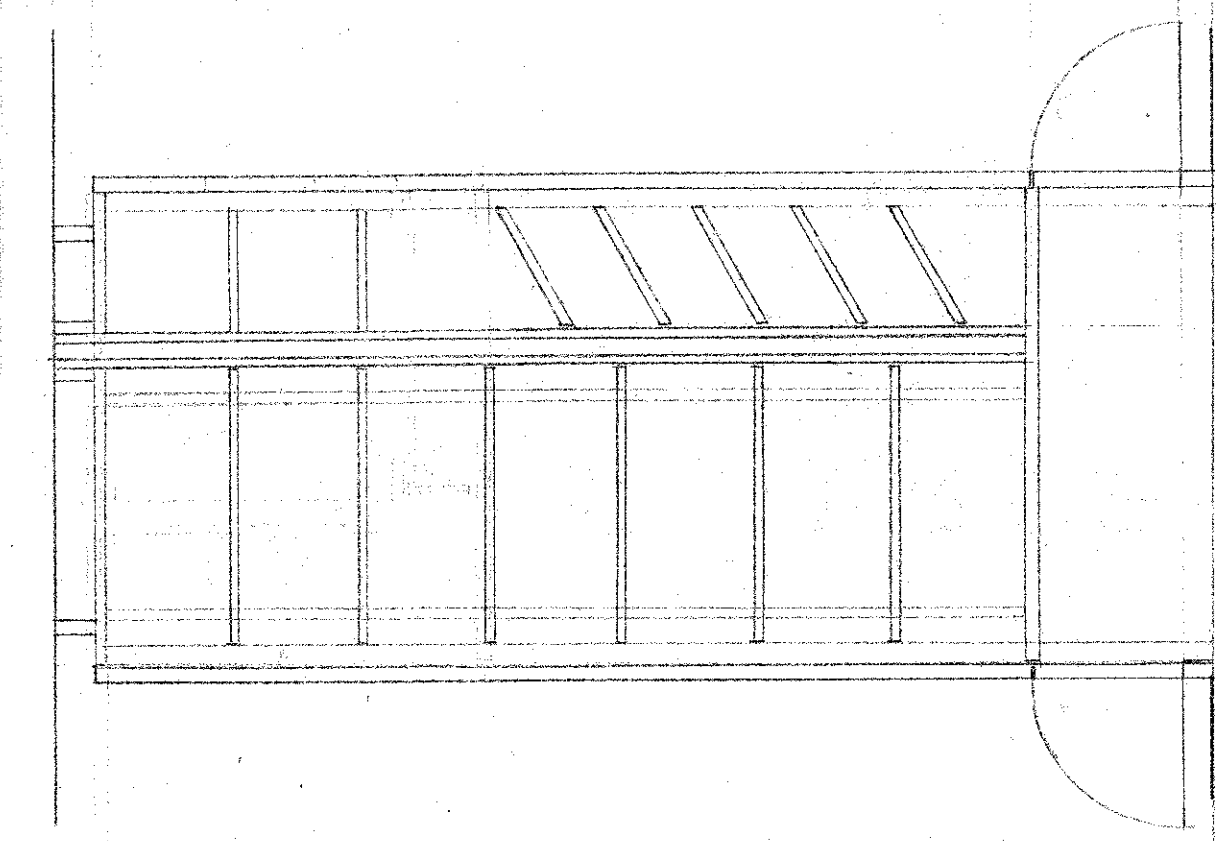


SECTION

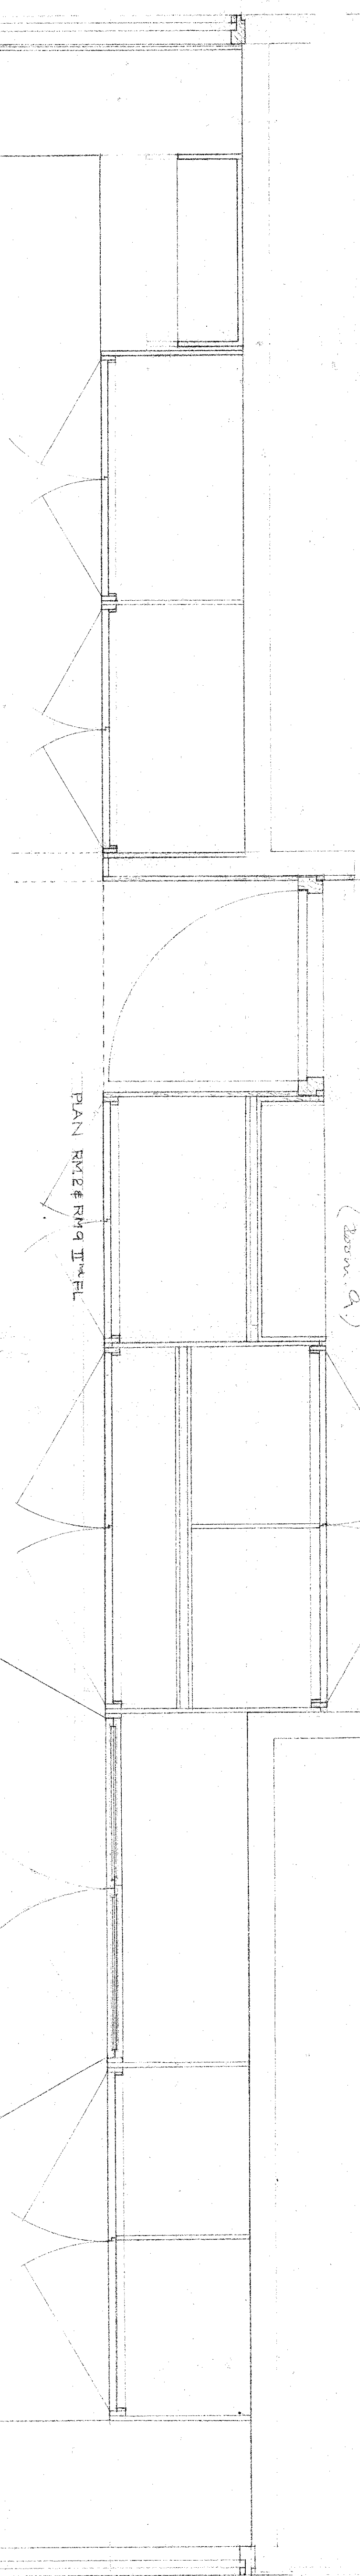


ELEVATION RM2 I FL
(Below A1)


PLAN RM2 RM3 I FL

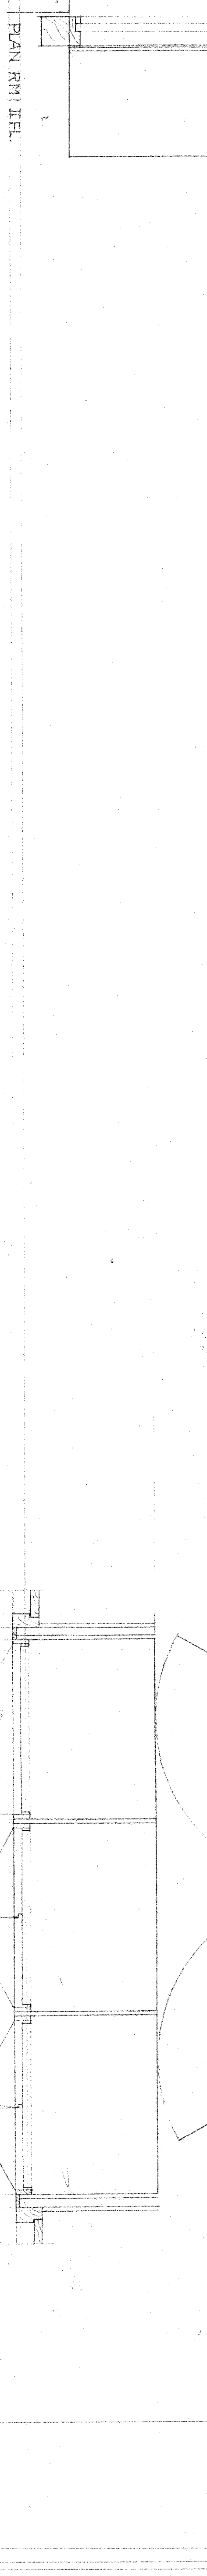


PLAN RM1 I FL

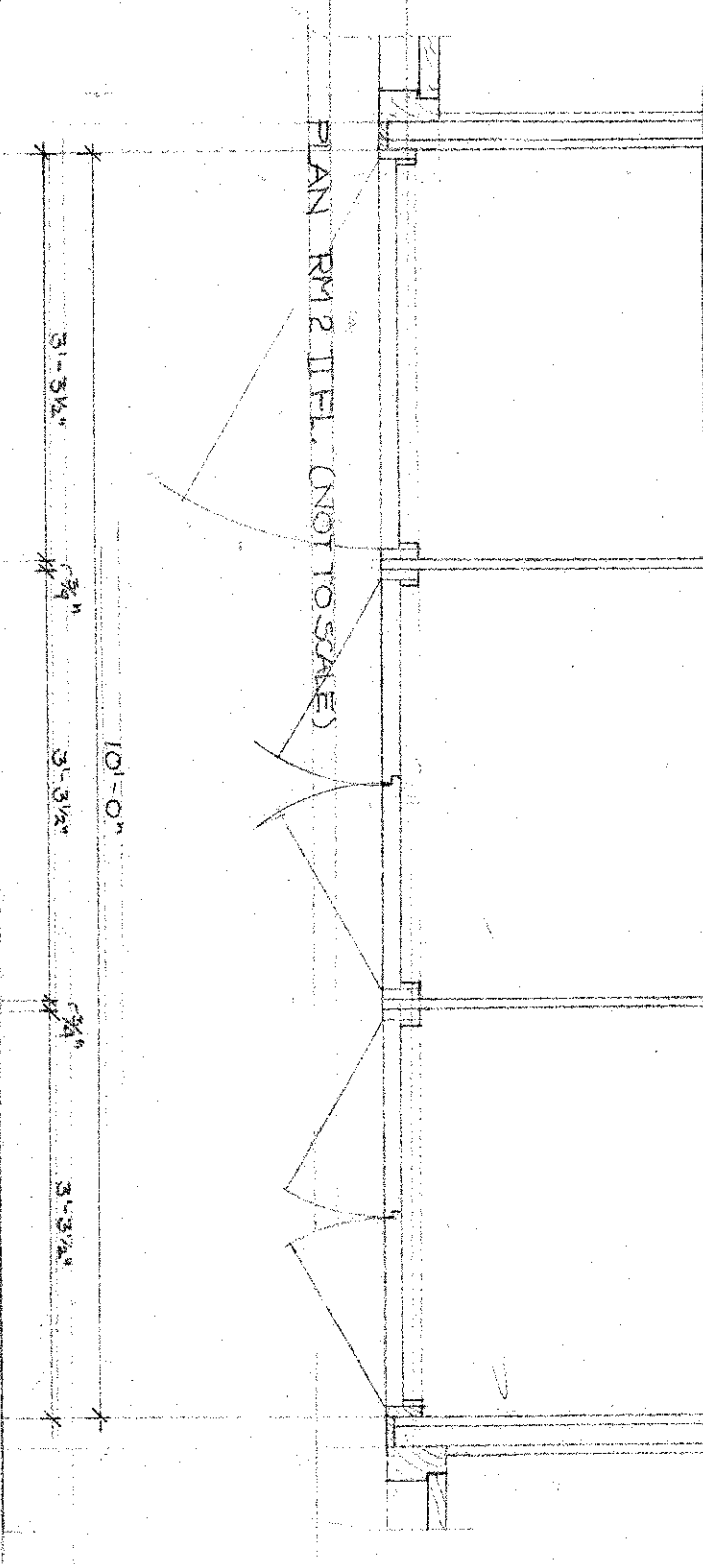


PLAN RM12 I FL. (NOT TO SCALE)

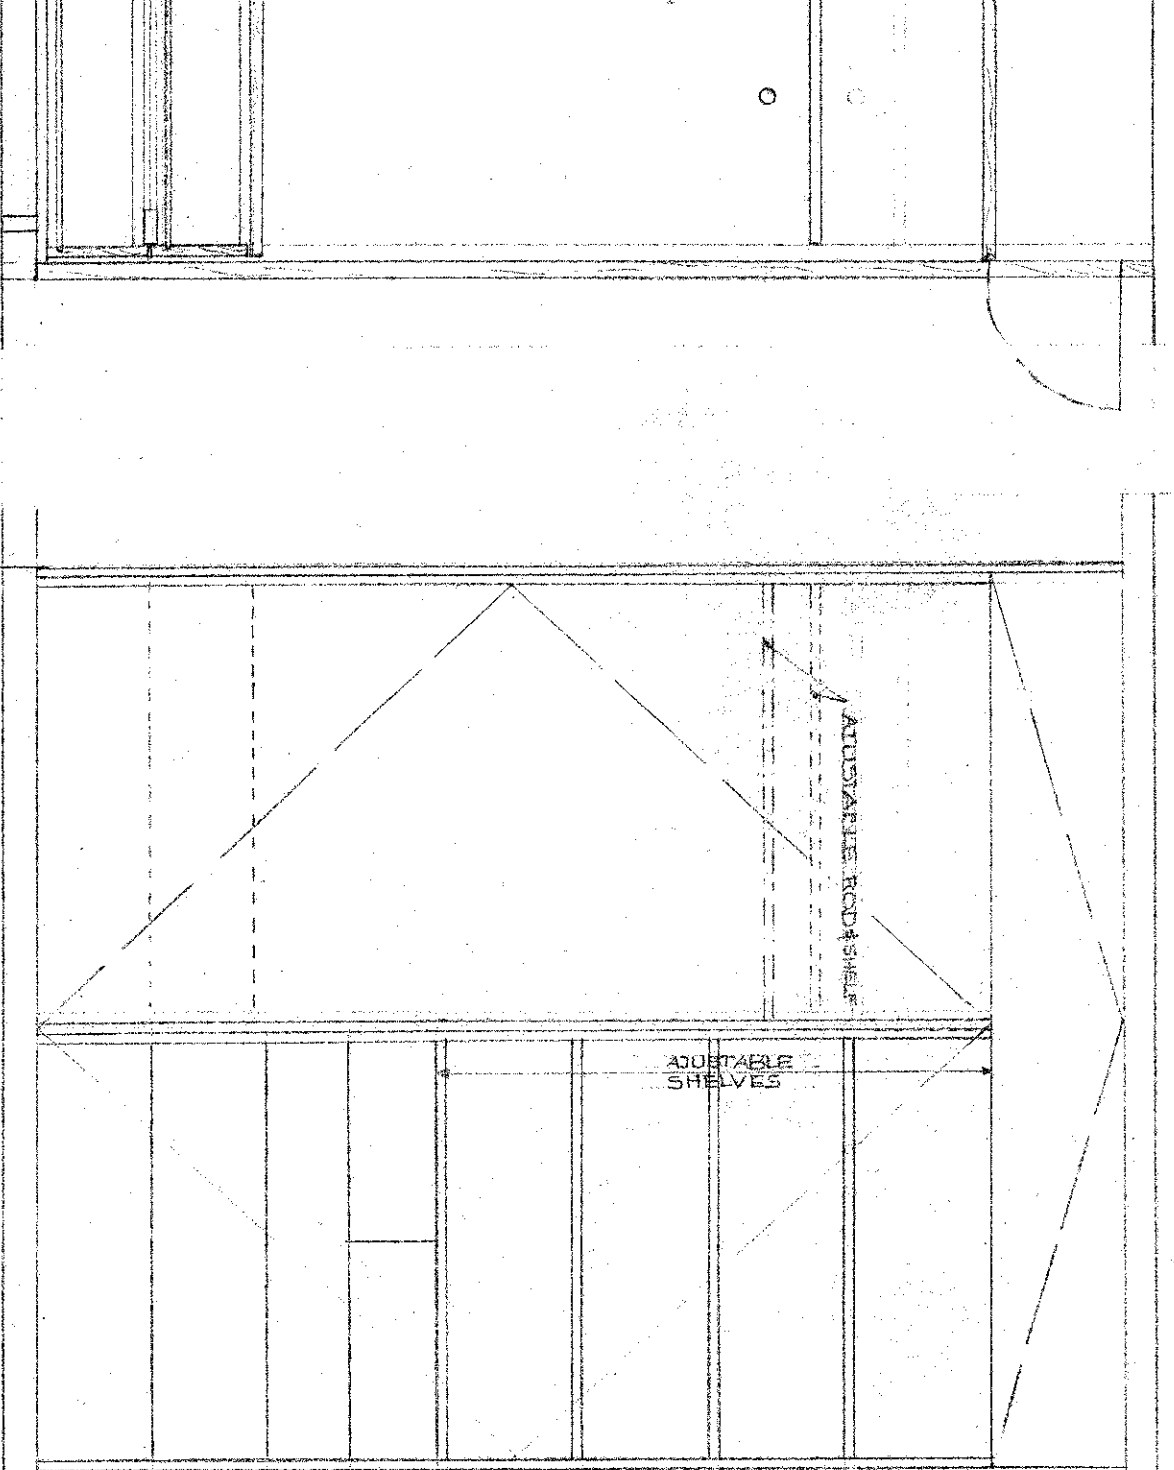


ELEVATION RM12 I FL

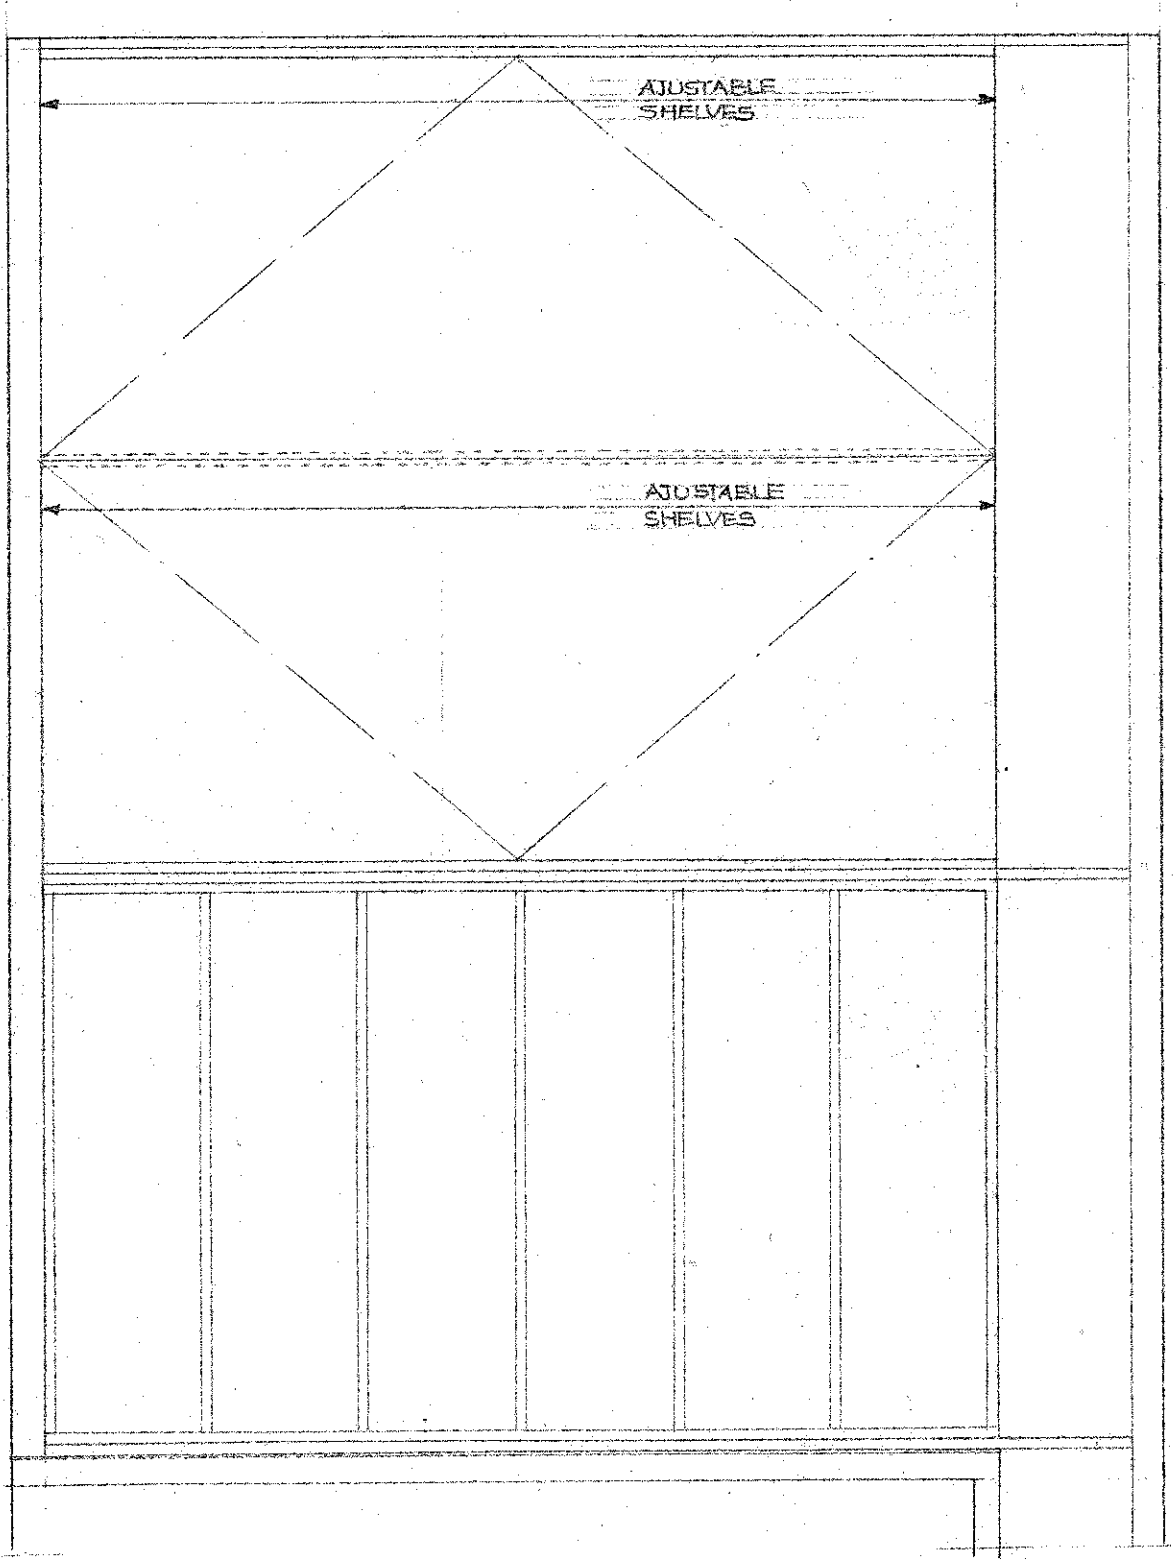


ELEVATION RM3 I FL

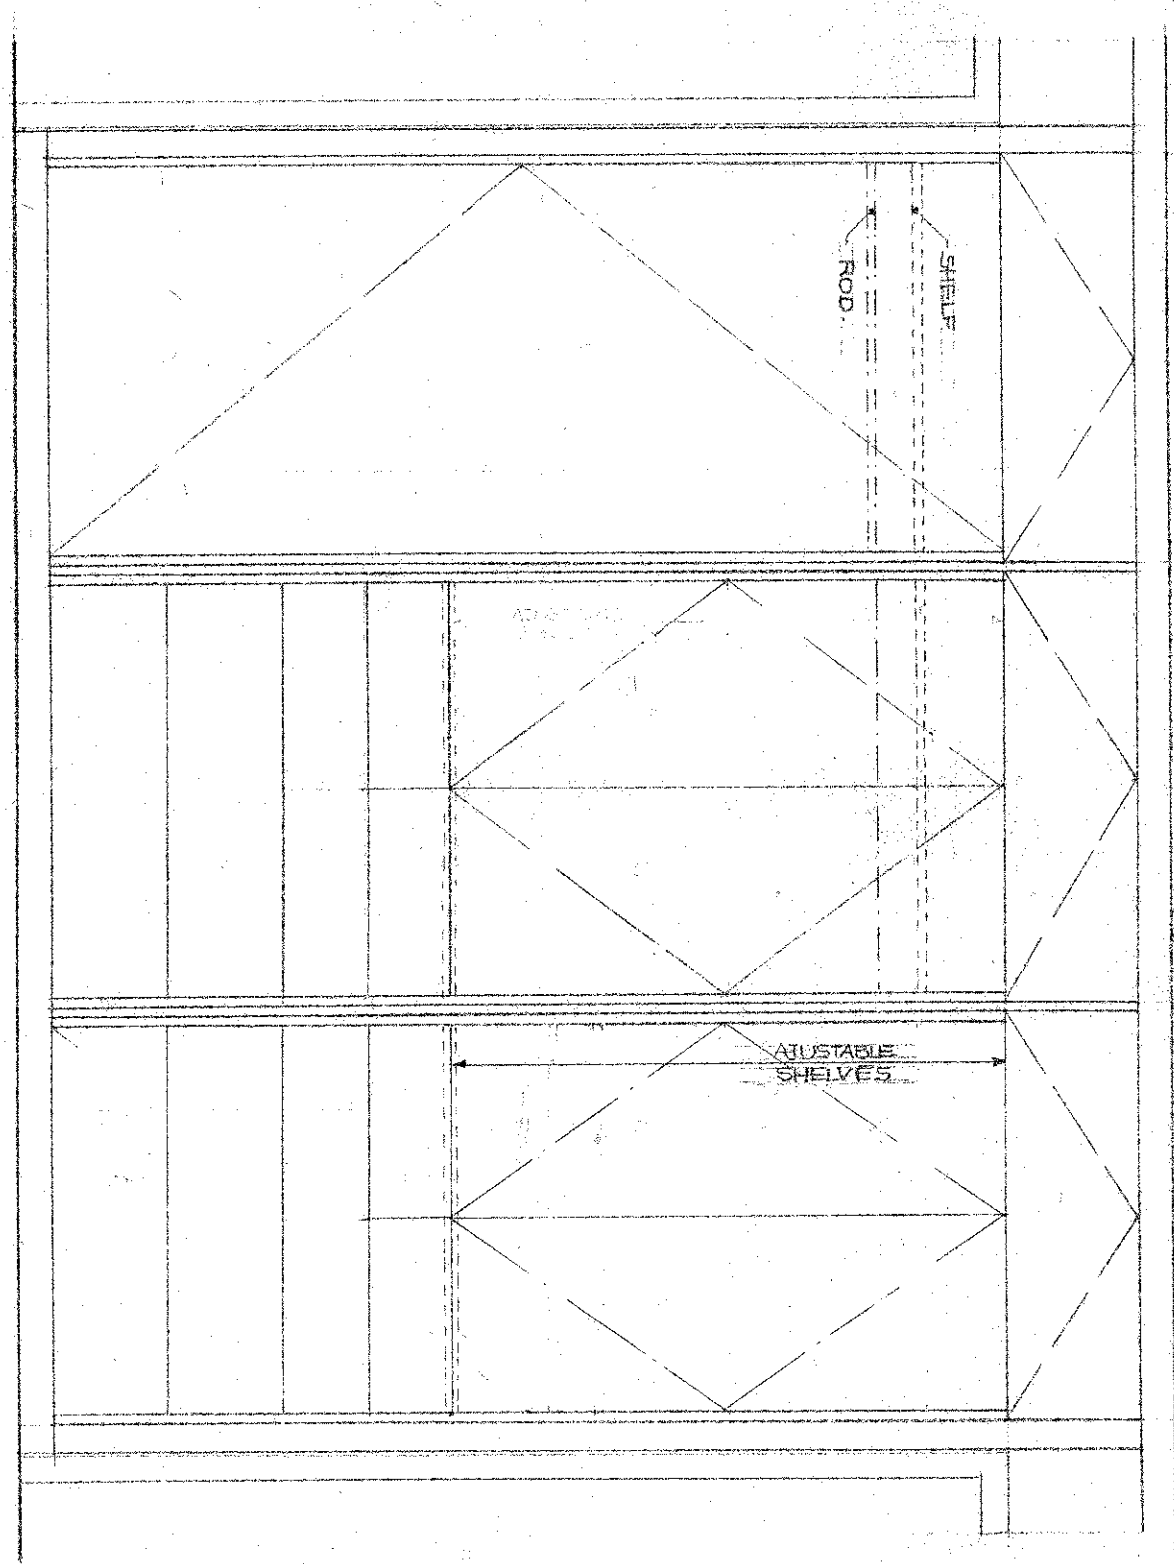

ELEVATION RM12 I FL. (NOT TO SCALE)

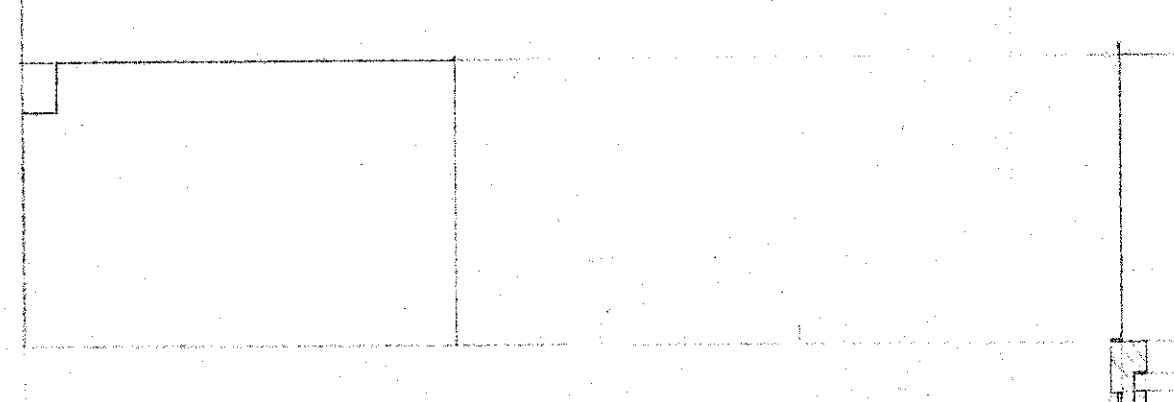

SECTION

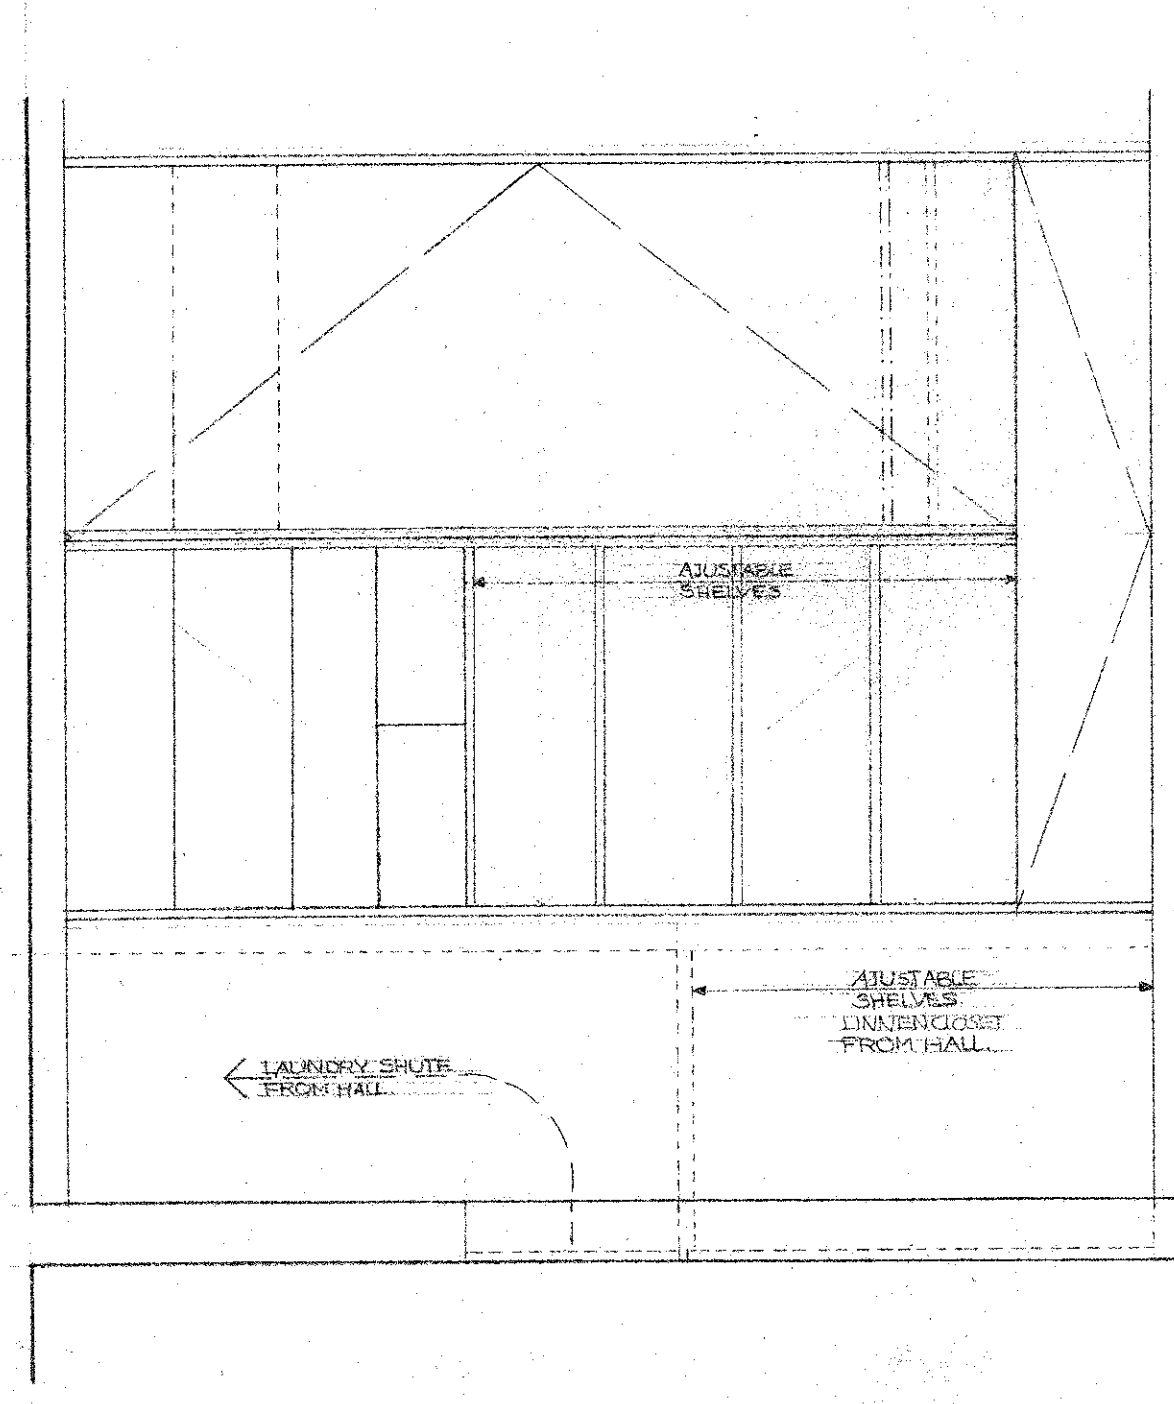

ELEVATION RM17 I FL. (NOT TO SCALE)

