




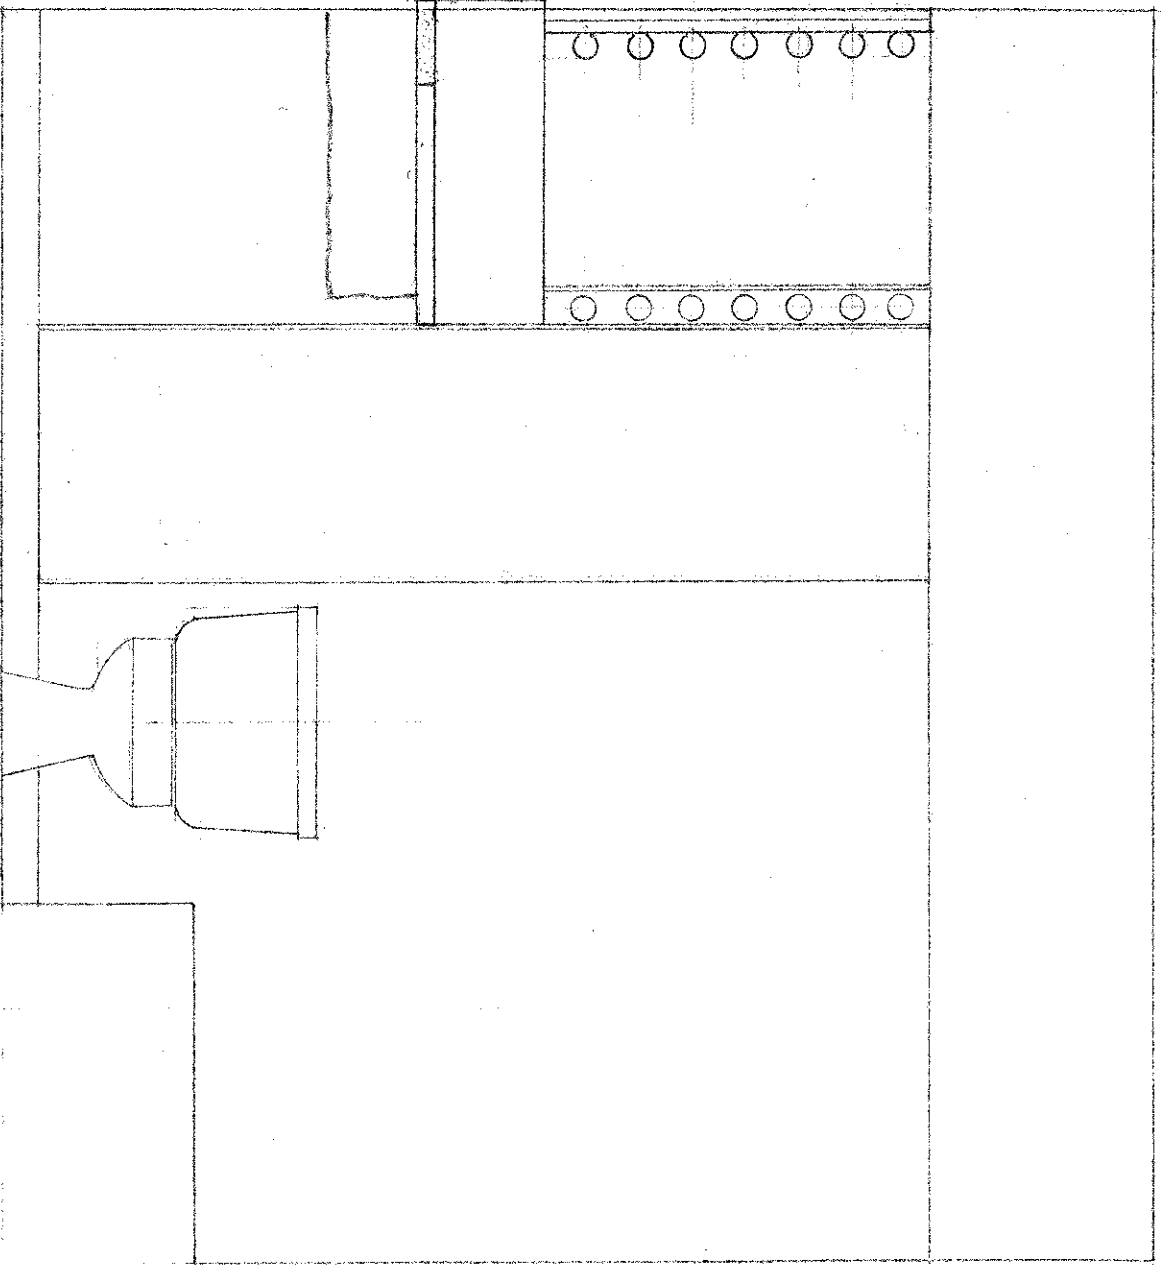


ELEVATION B

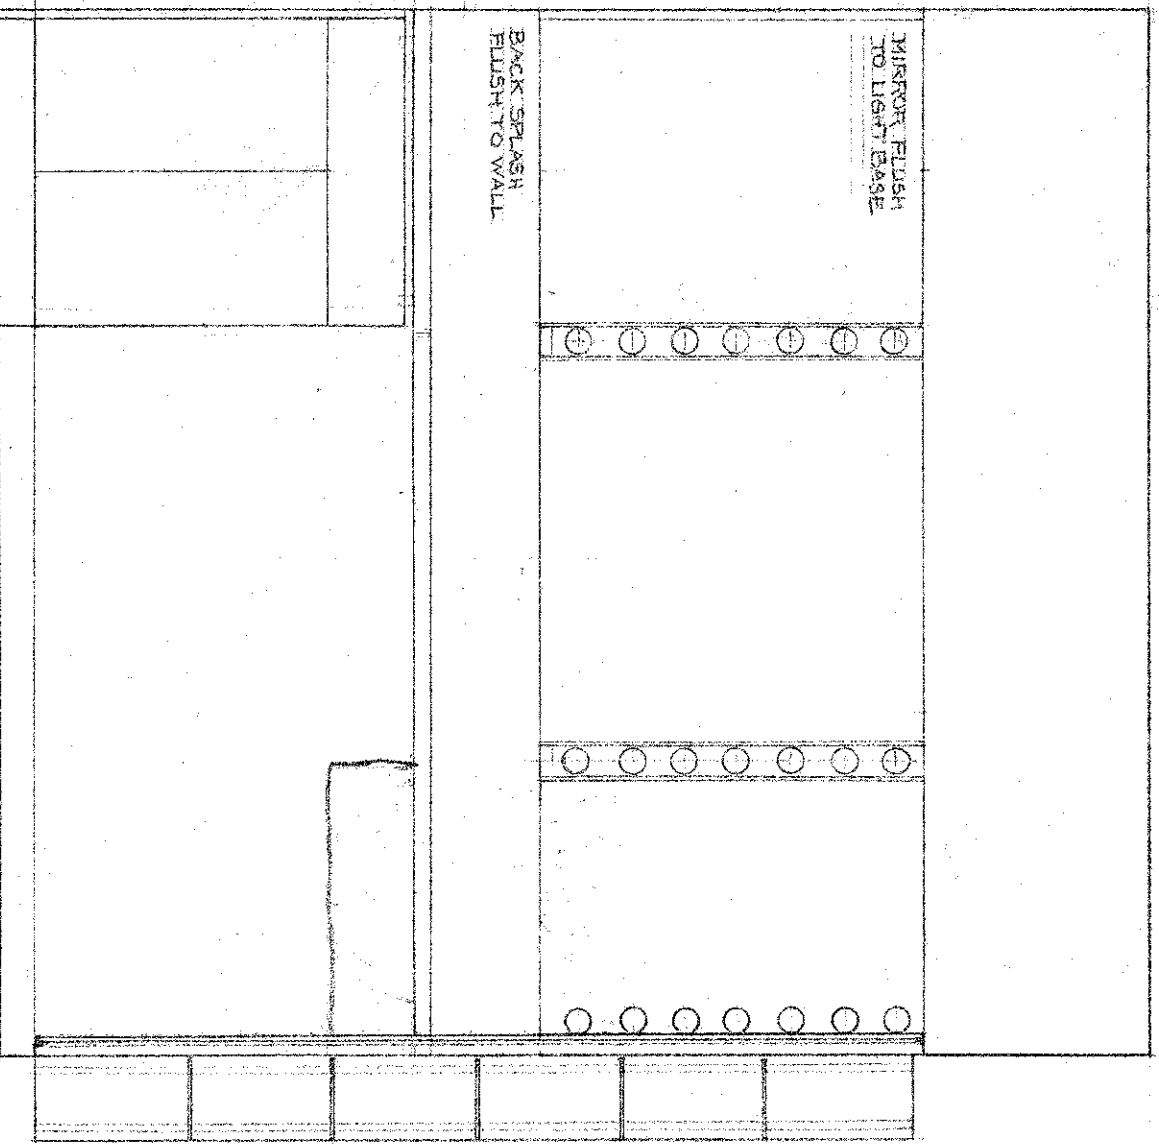


ELEVATION A

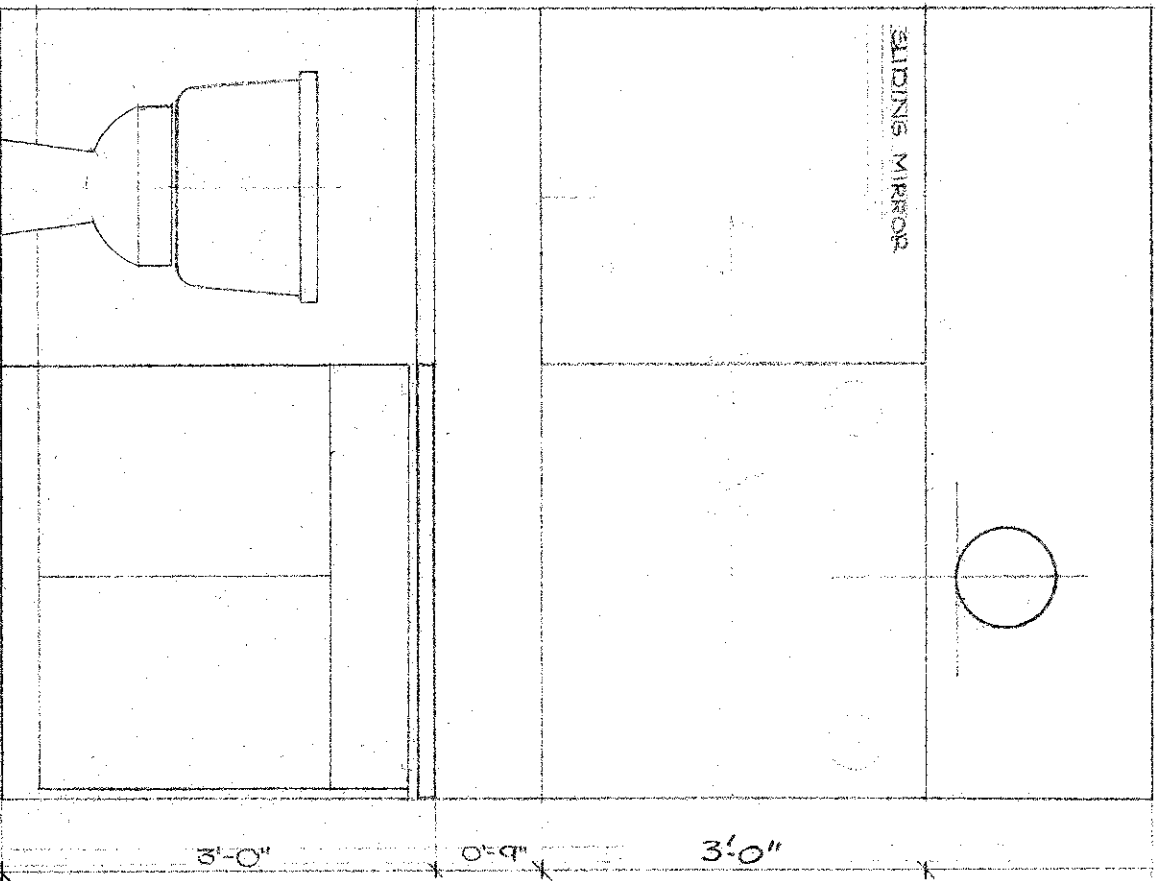


ELEVATION A BATH NO.4 2ND FL.

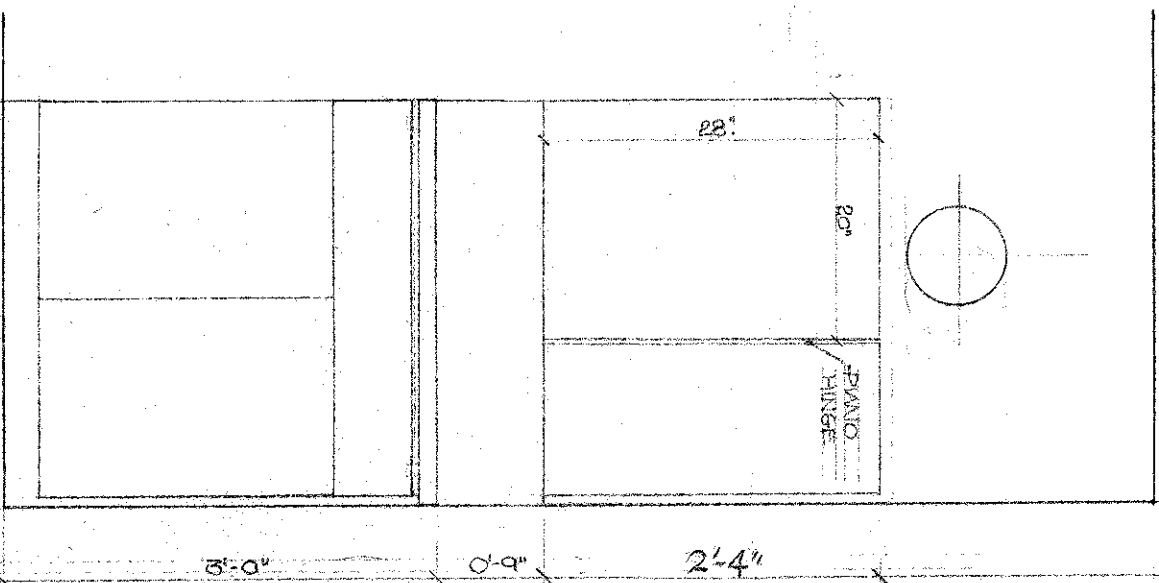


ELEVATION A

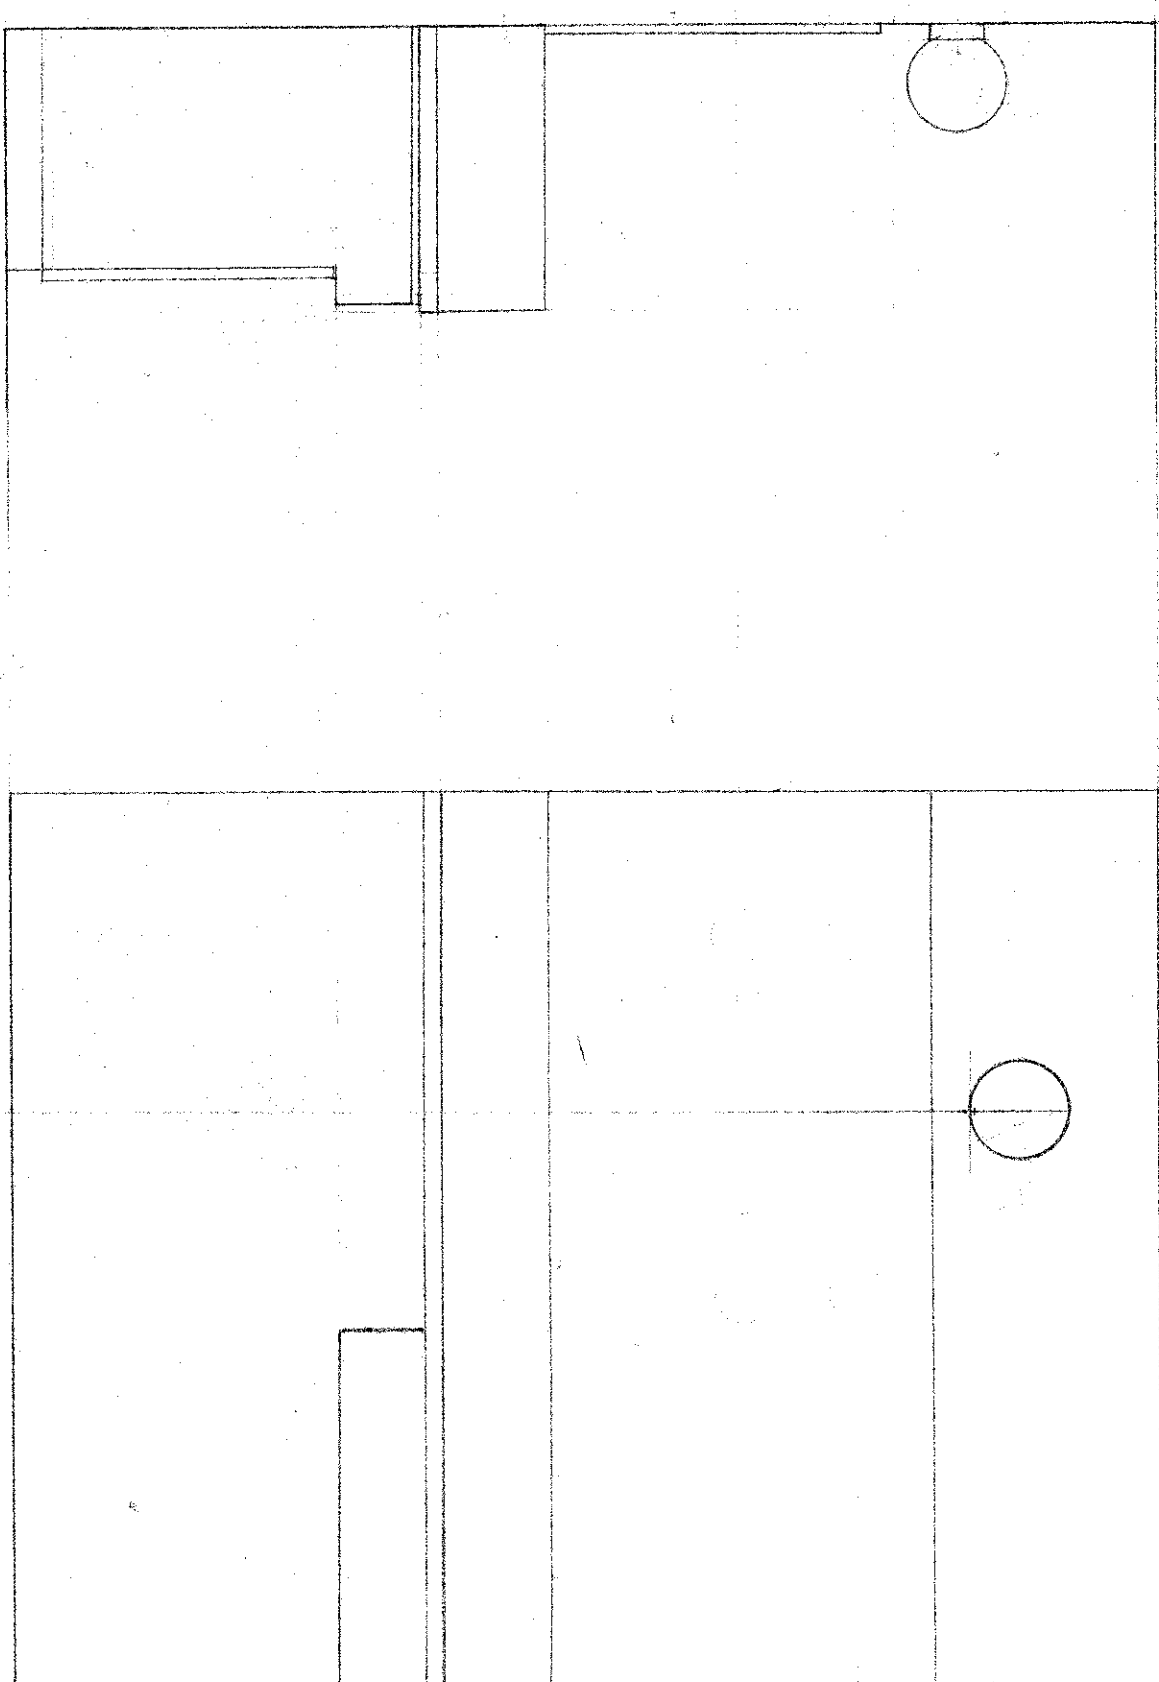


ELEVATION B

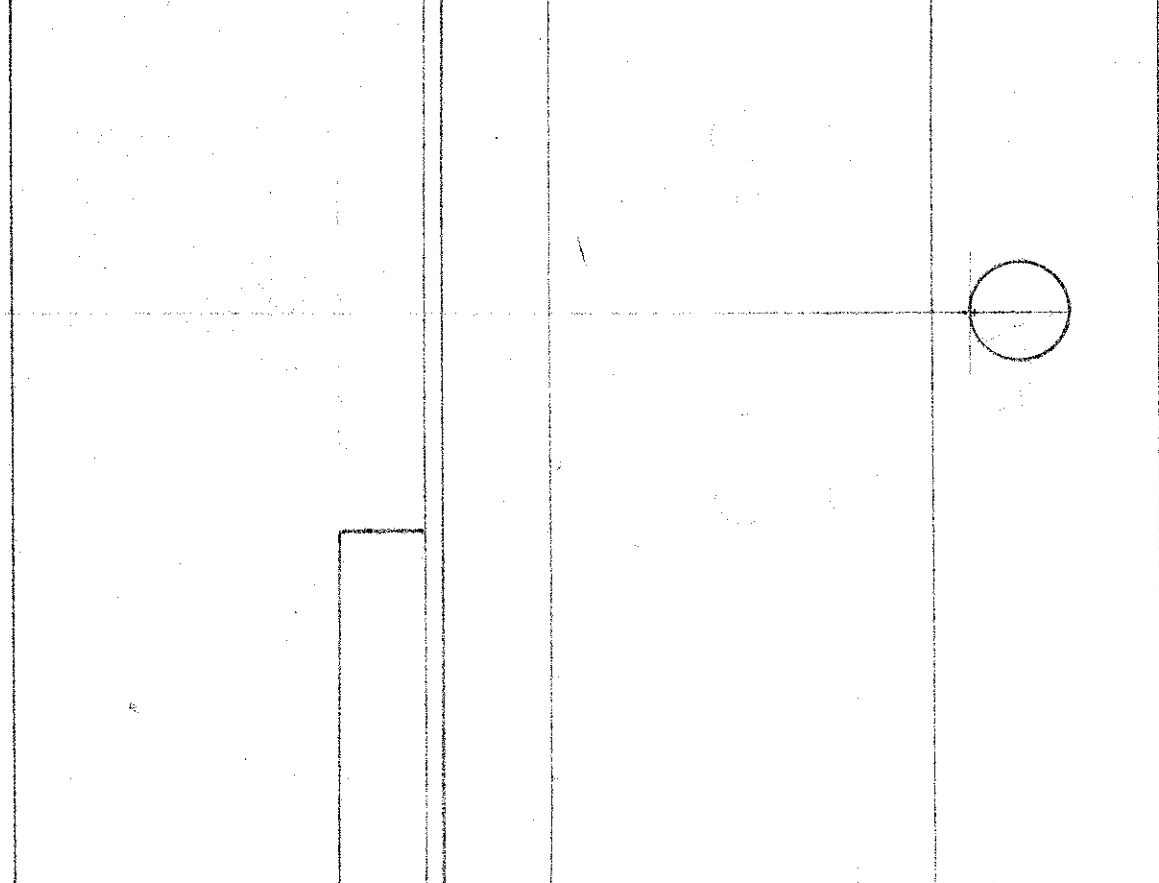


ELEVATION A POWDER ROOM NO 13

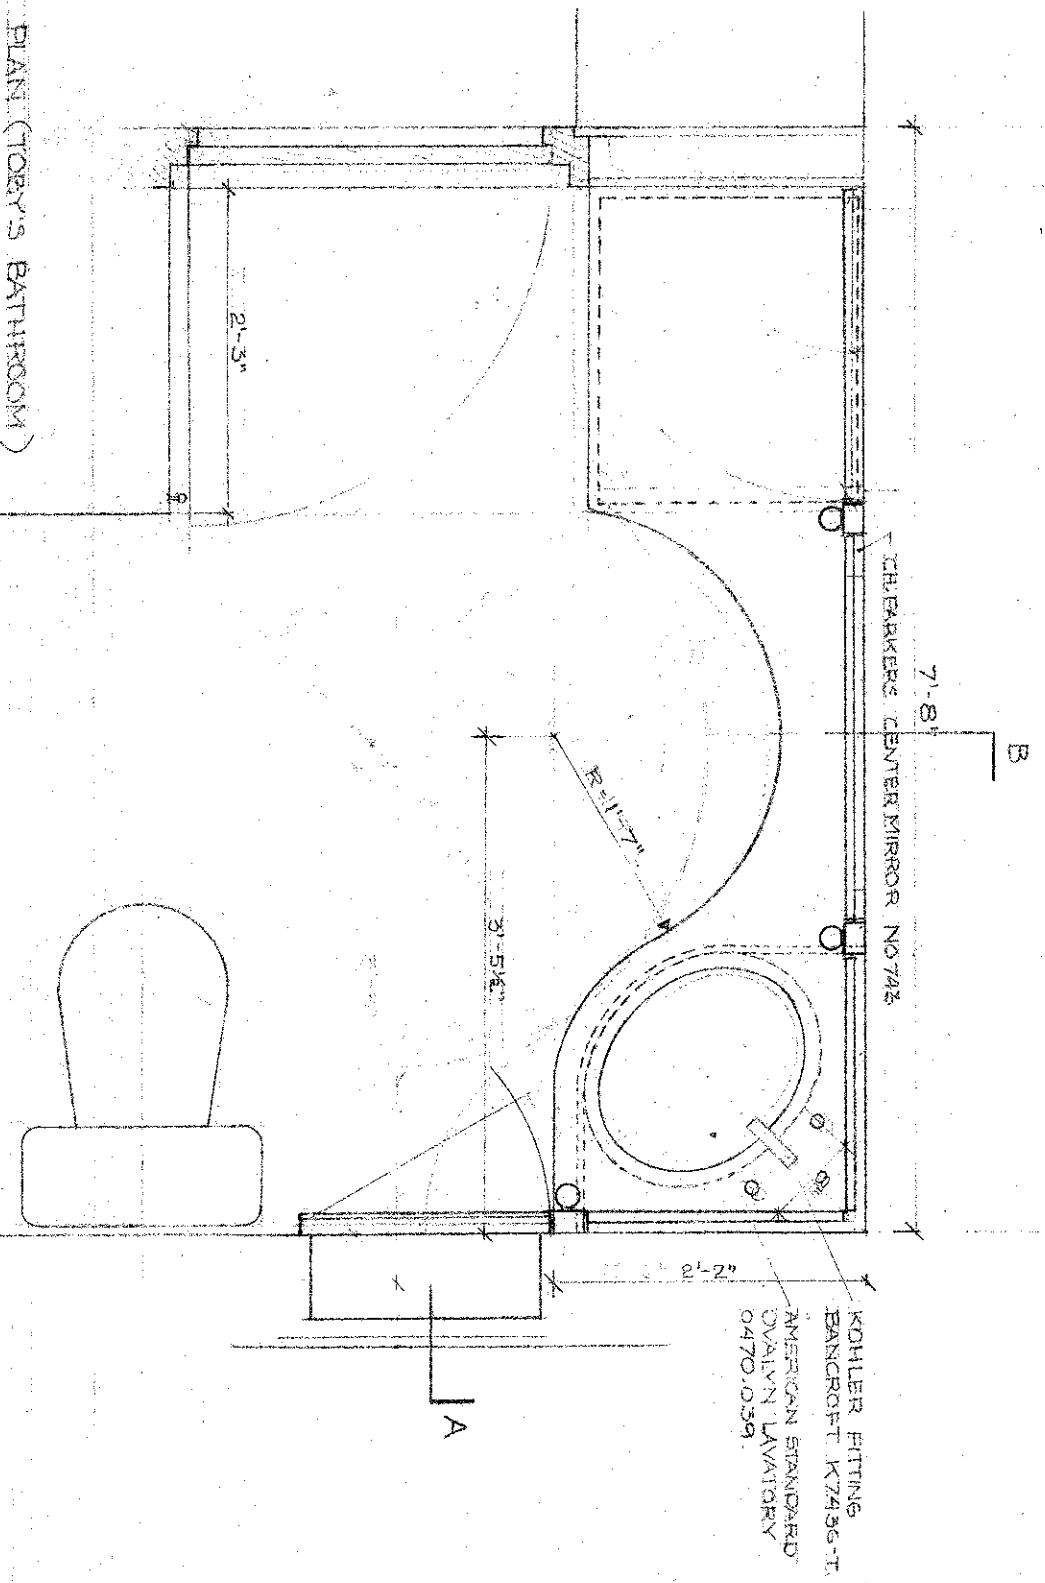


PLAN (CROW'S BATHROOM) NO 3

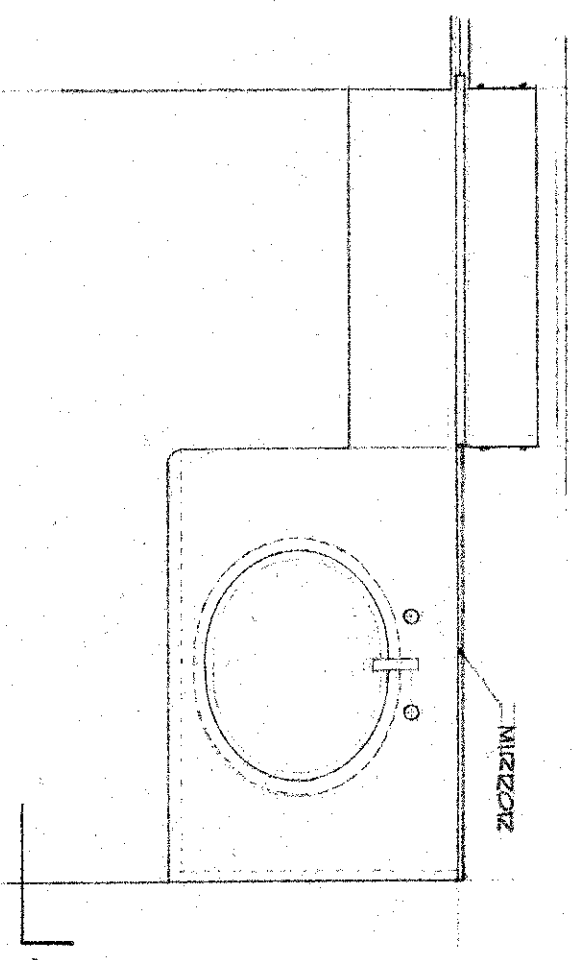

PLAN (GREEN'S BATHROOM) NO 4 2ND FL.

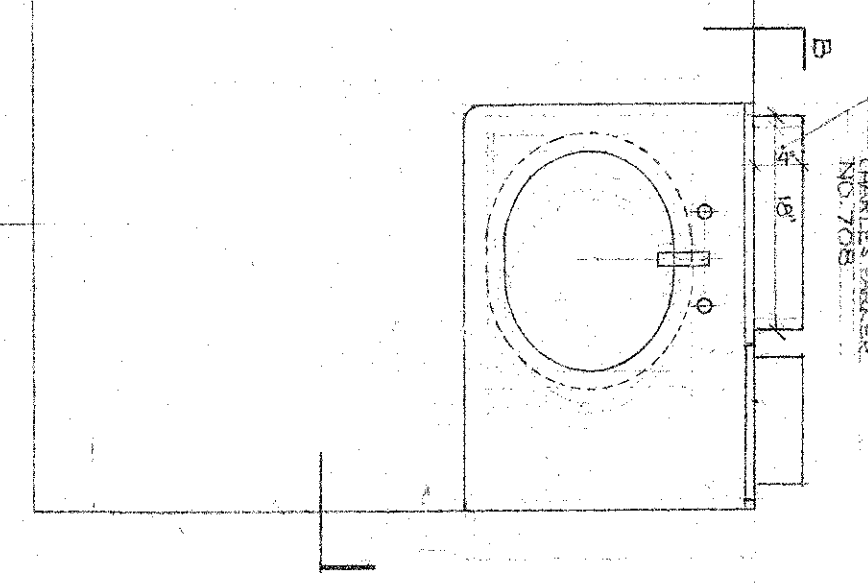

PLAN BATH NO. 9 1ST FL. OPP. NO. 5 1ST FL. OPP. NO. 8 & 11 2ND FL. NO. 6 & 13 2ND FL. OPP.

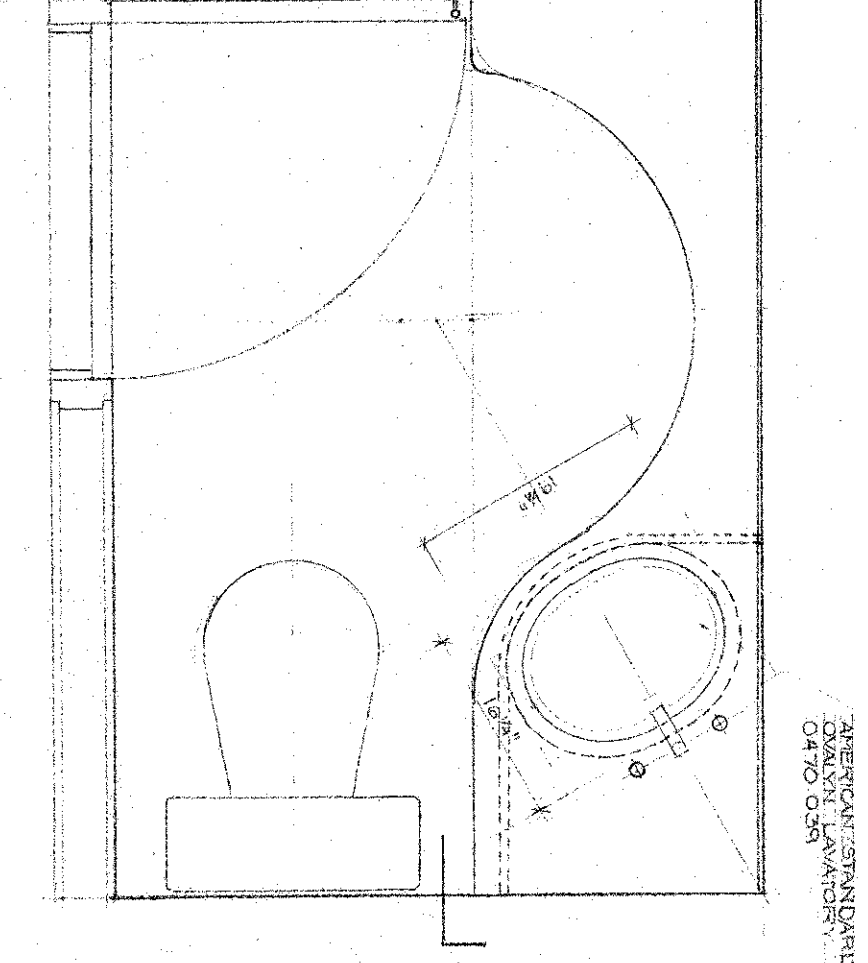

PLAN (POWDER ROOM) NO 13