


FIRE PLACE A




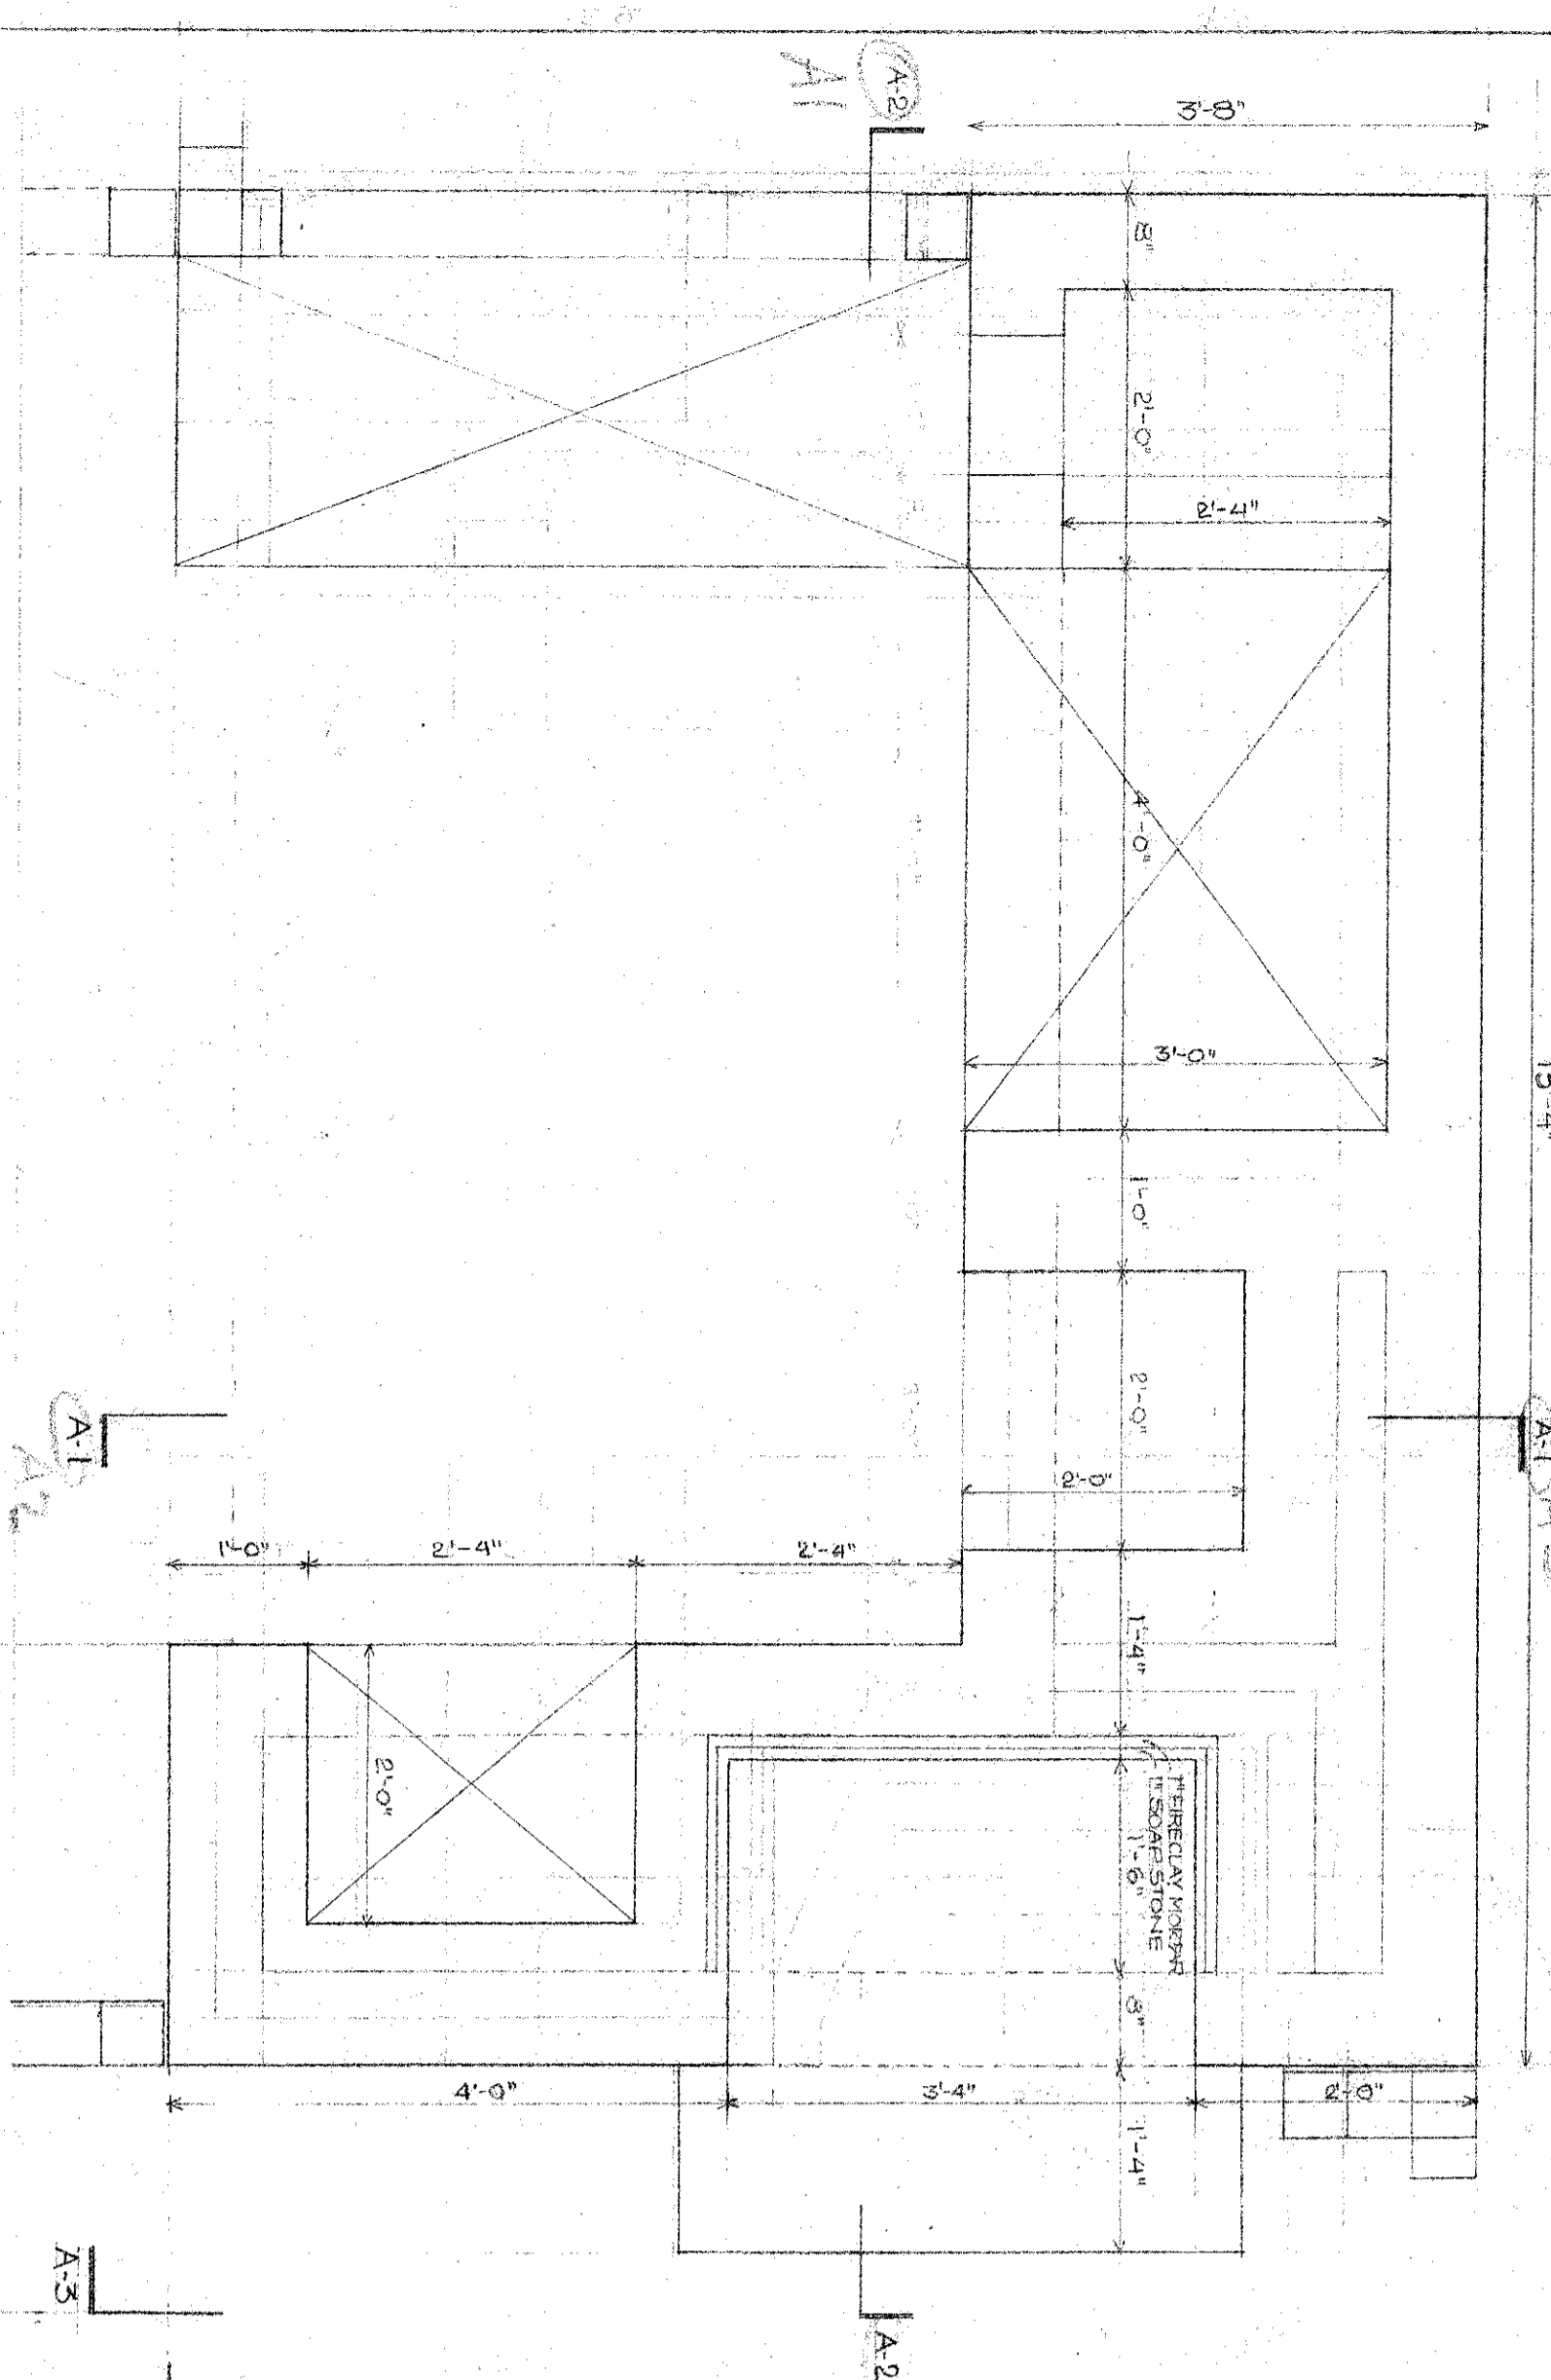


SECTION A1



SECTION A2

SECTION B1

SECTION C1

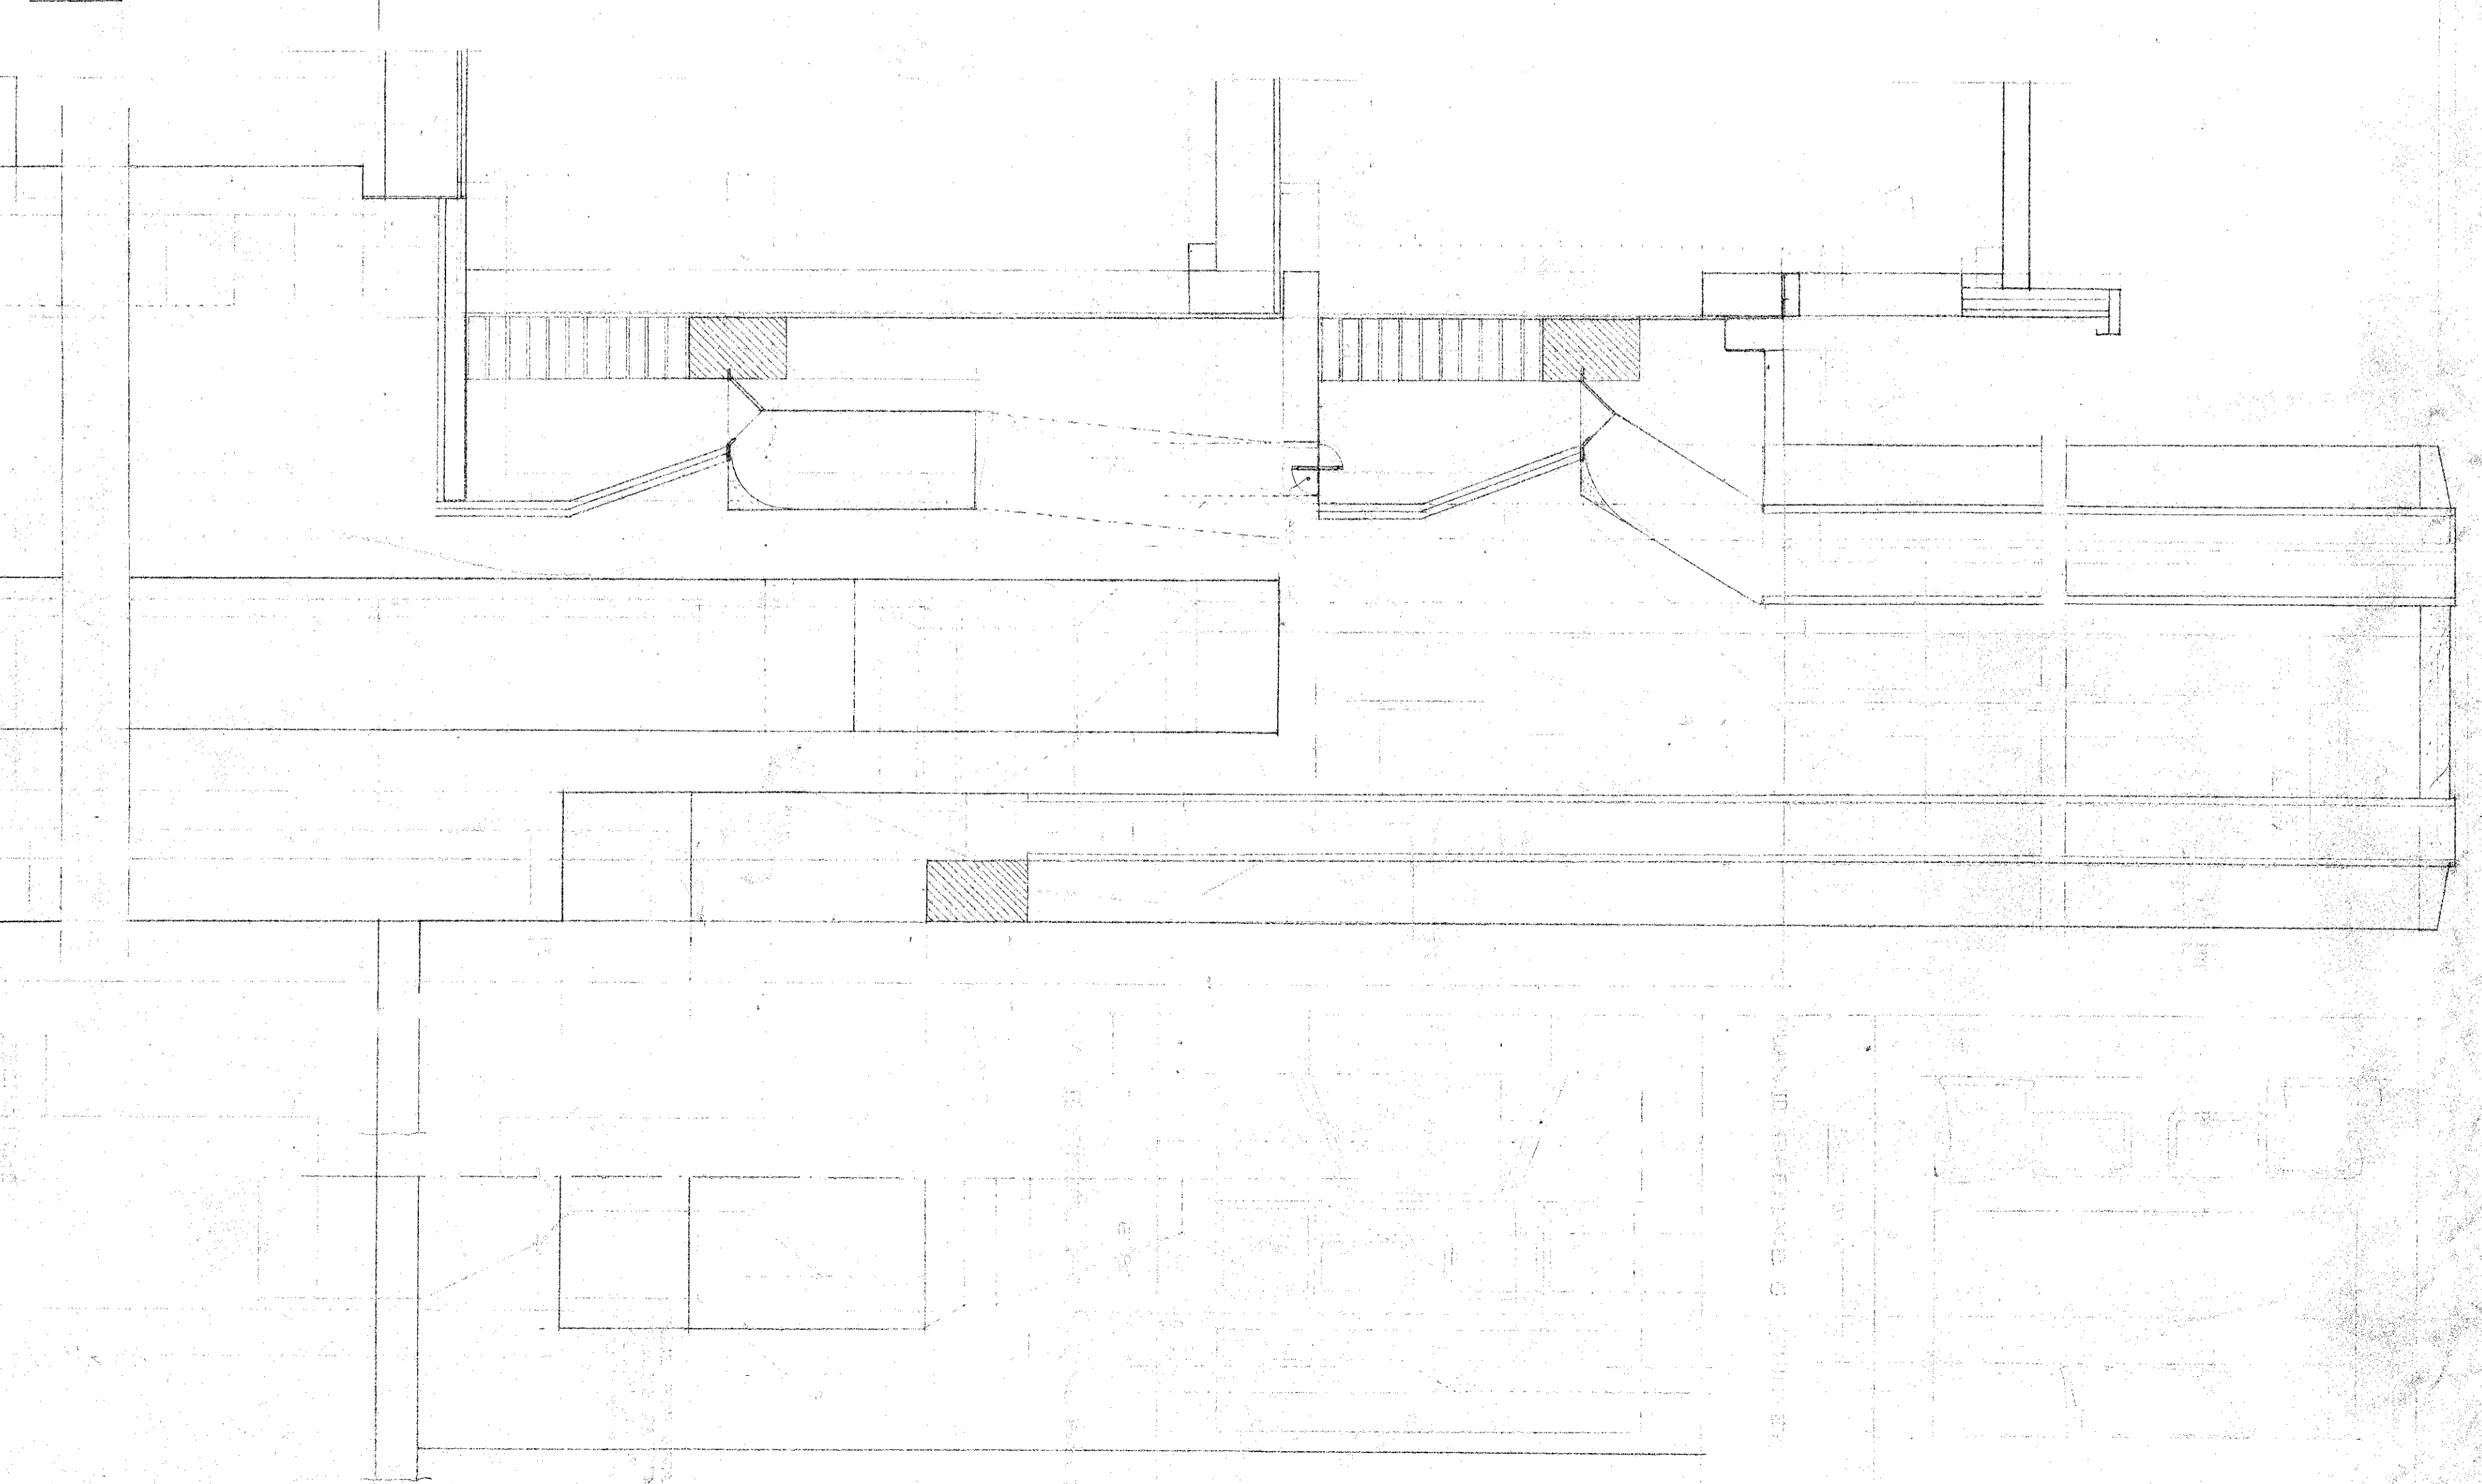
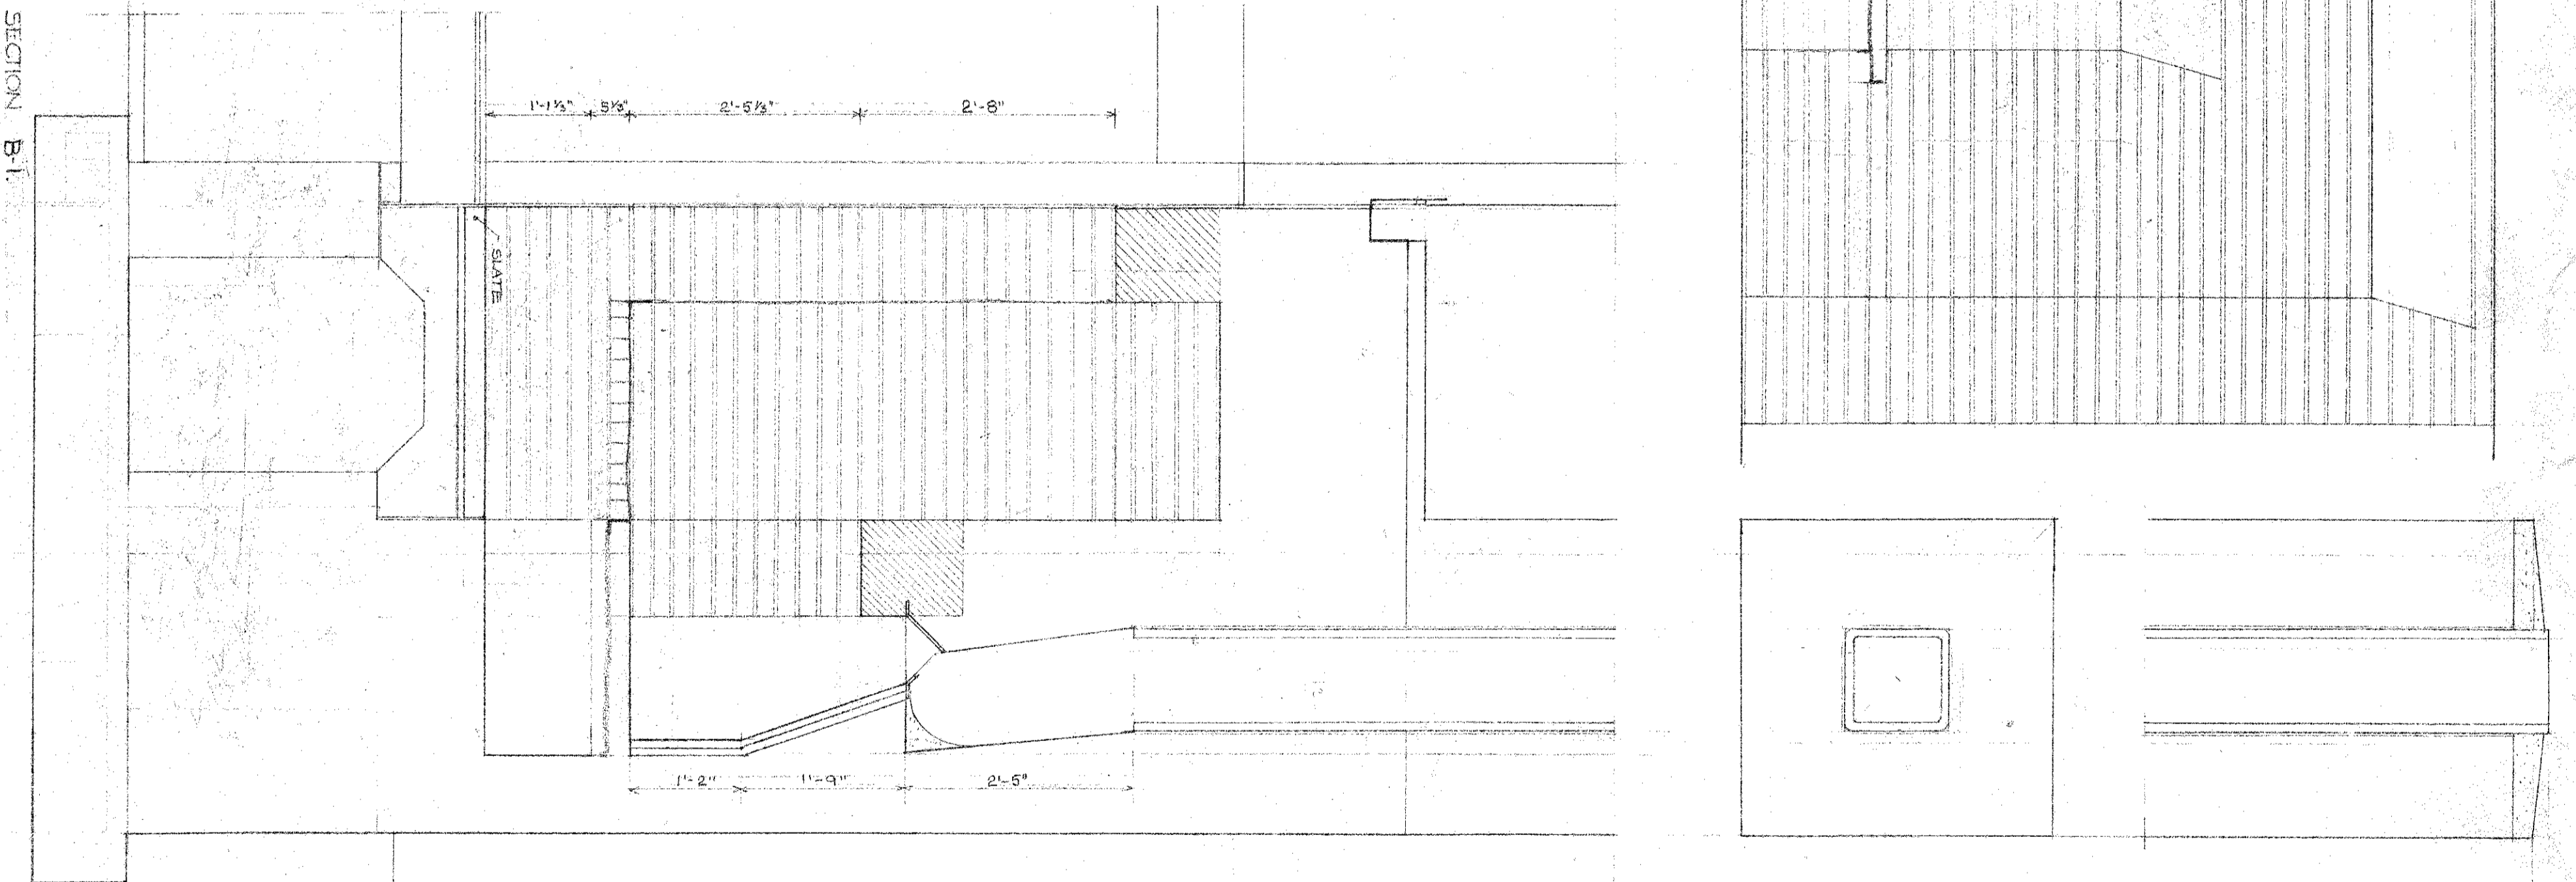
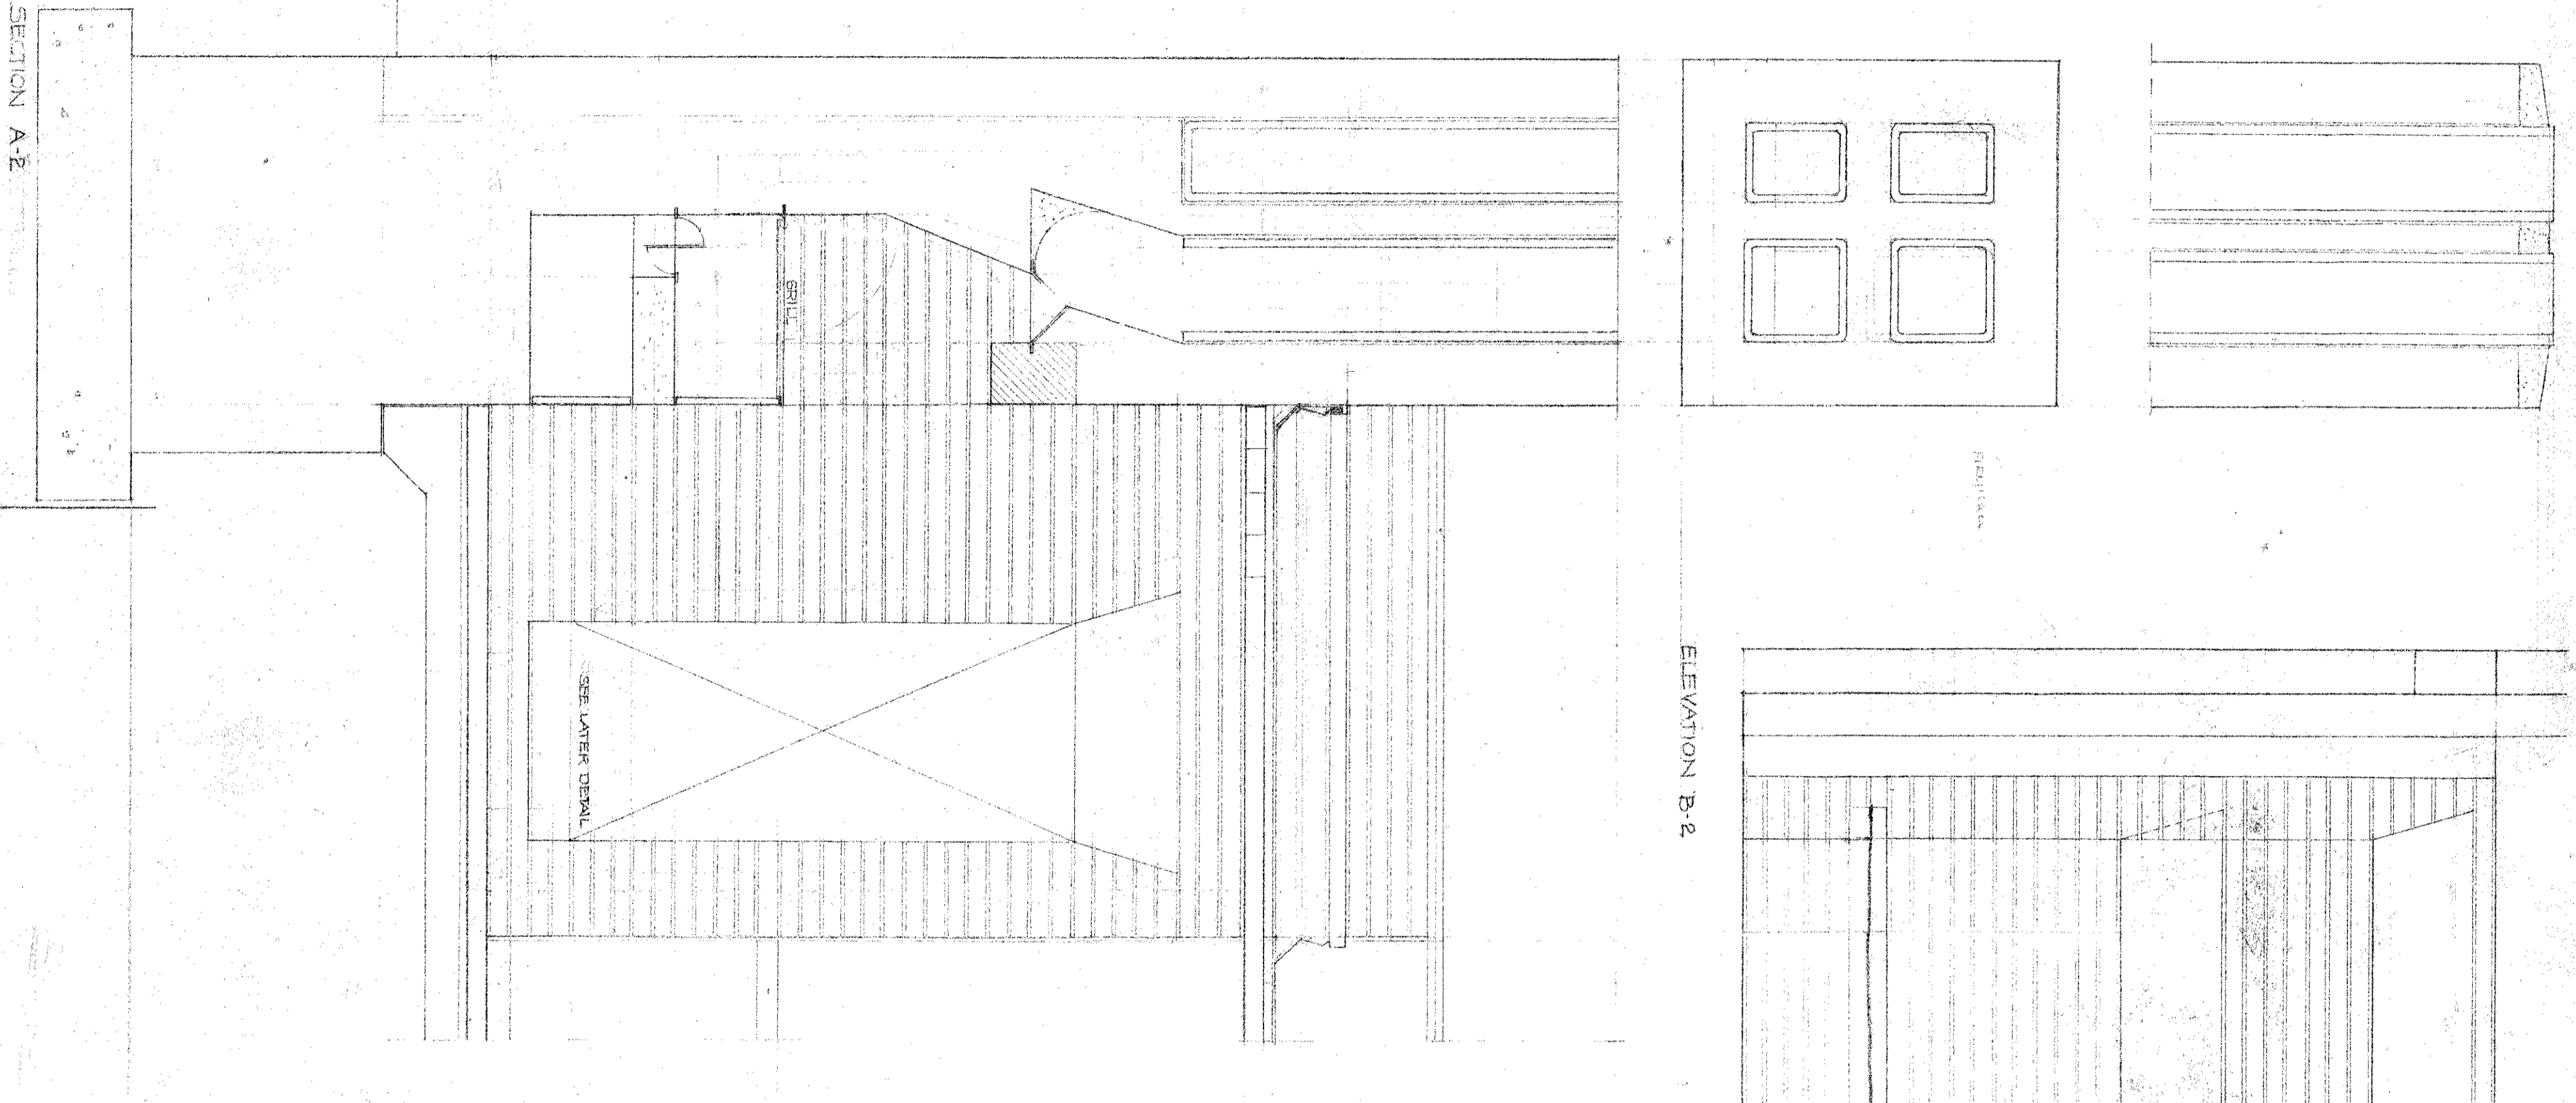
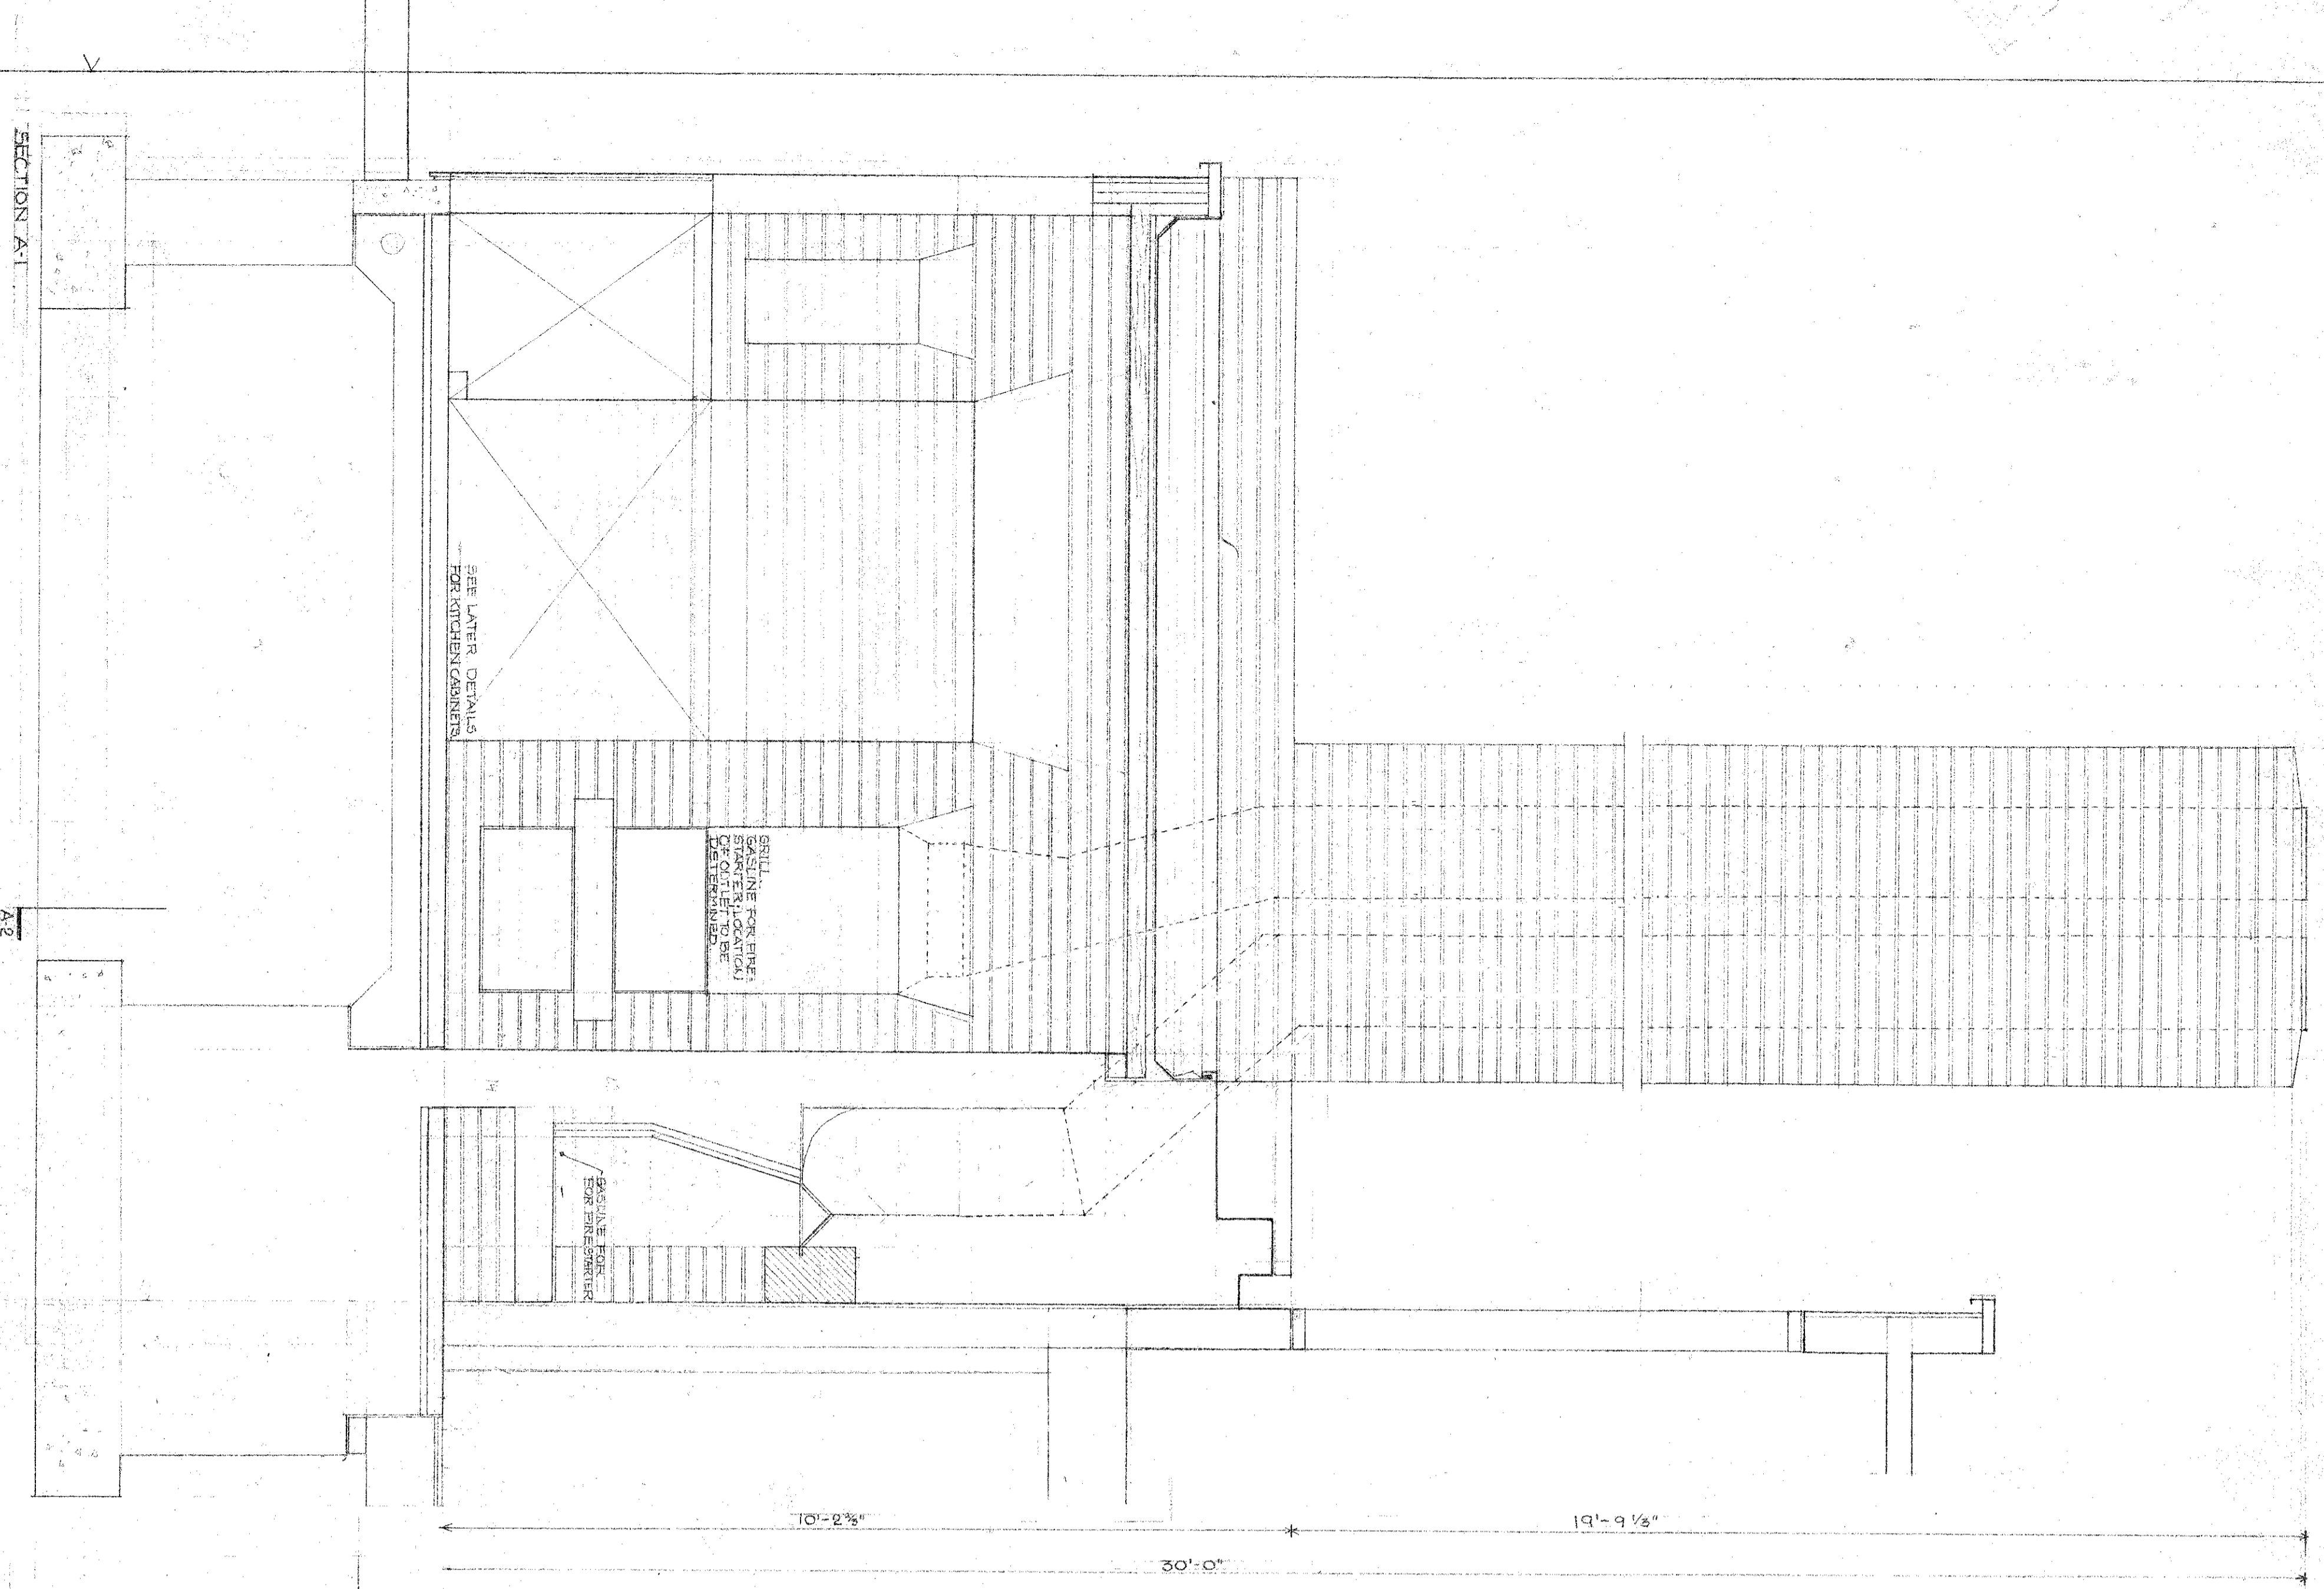


ELEVATION A3

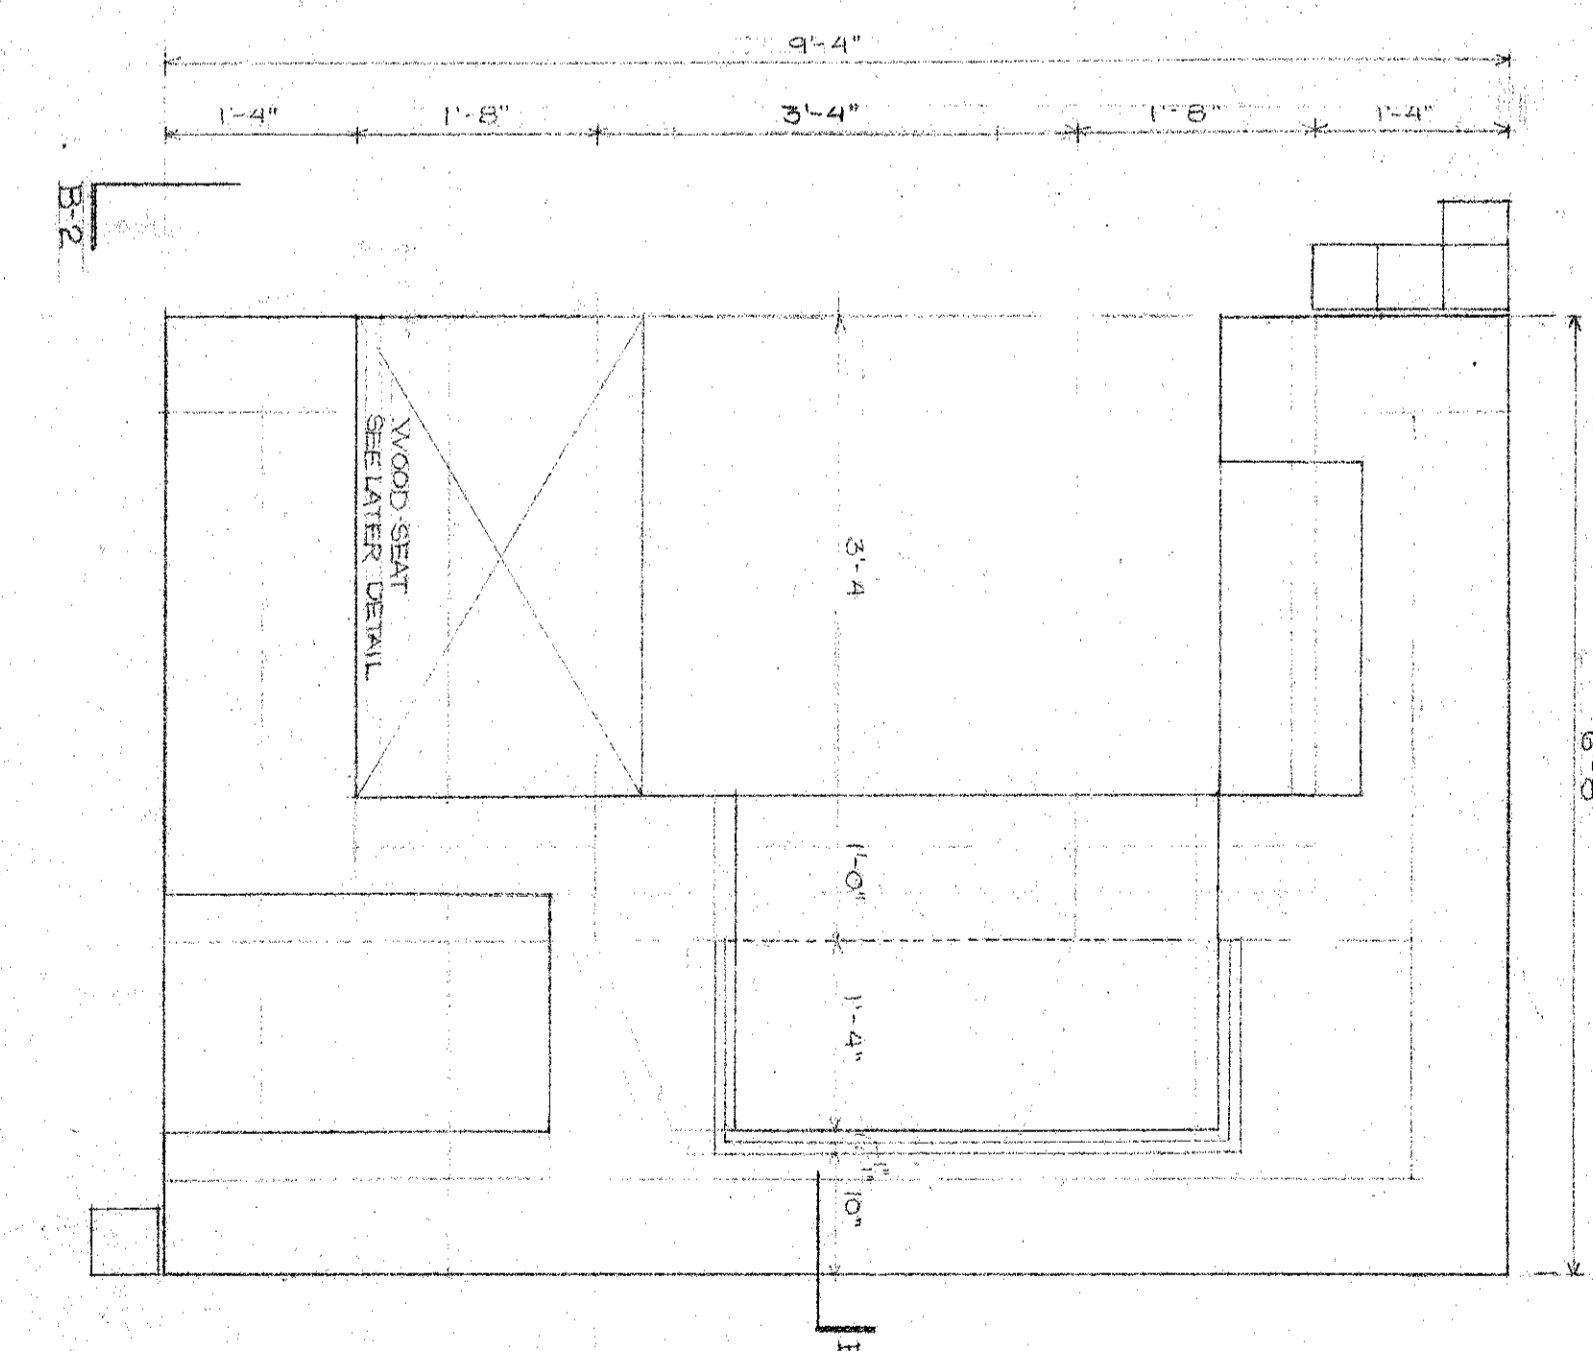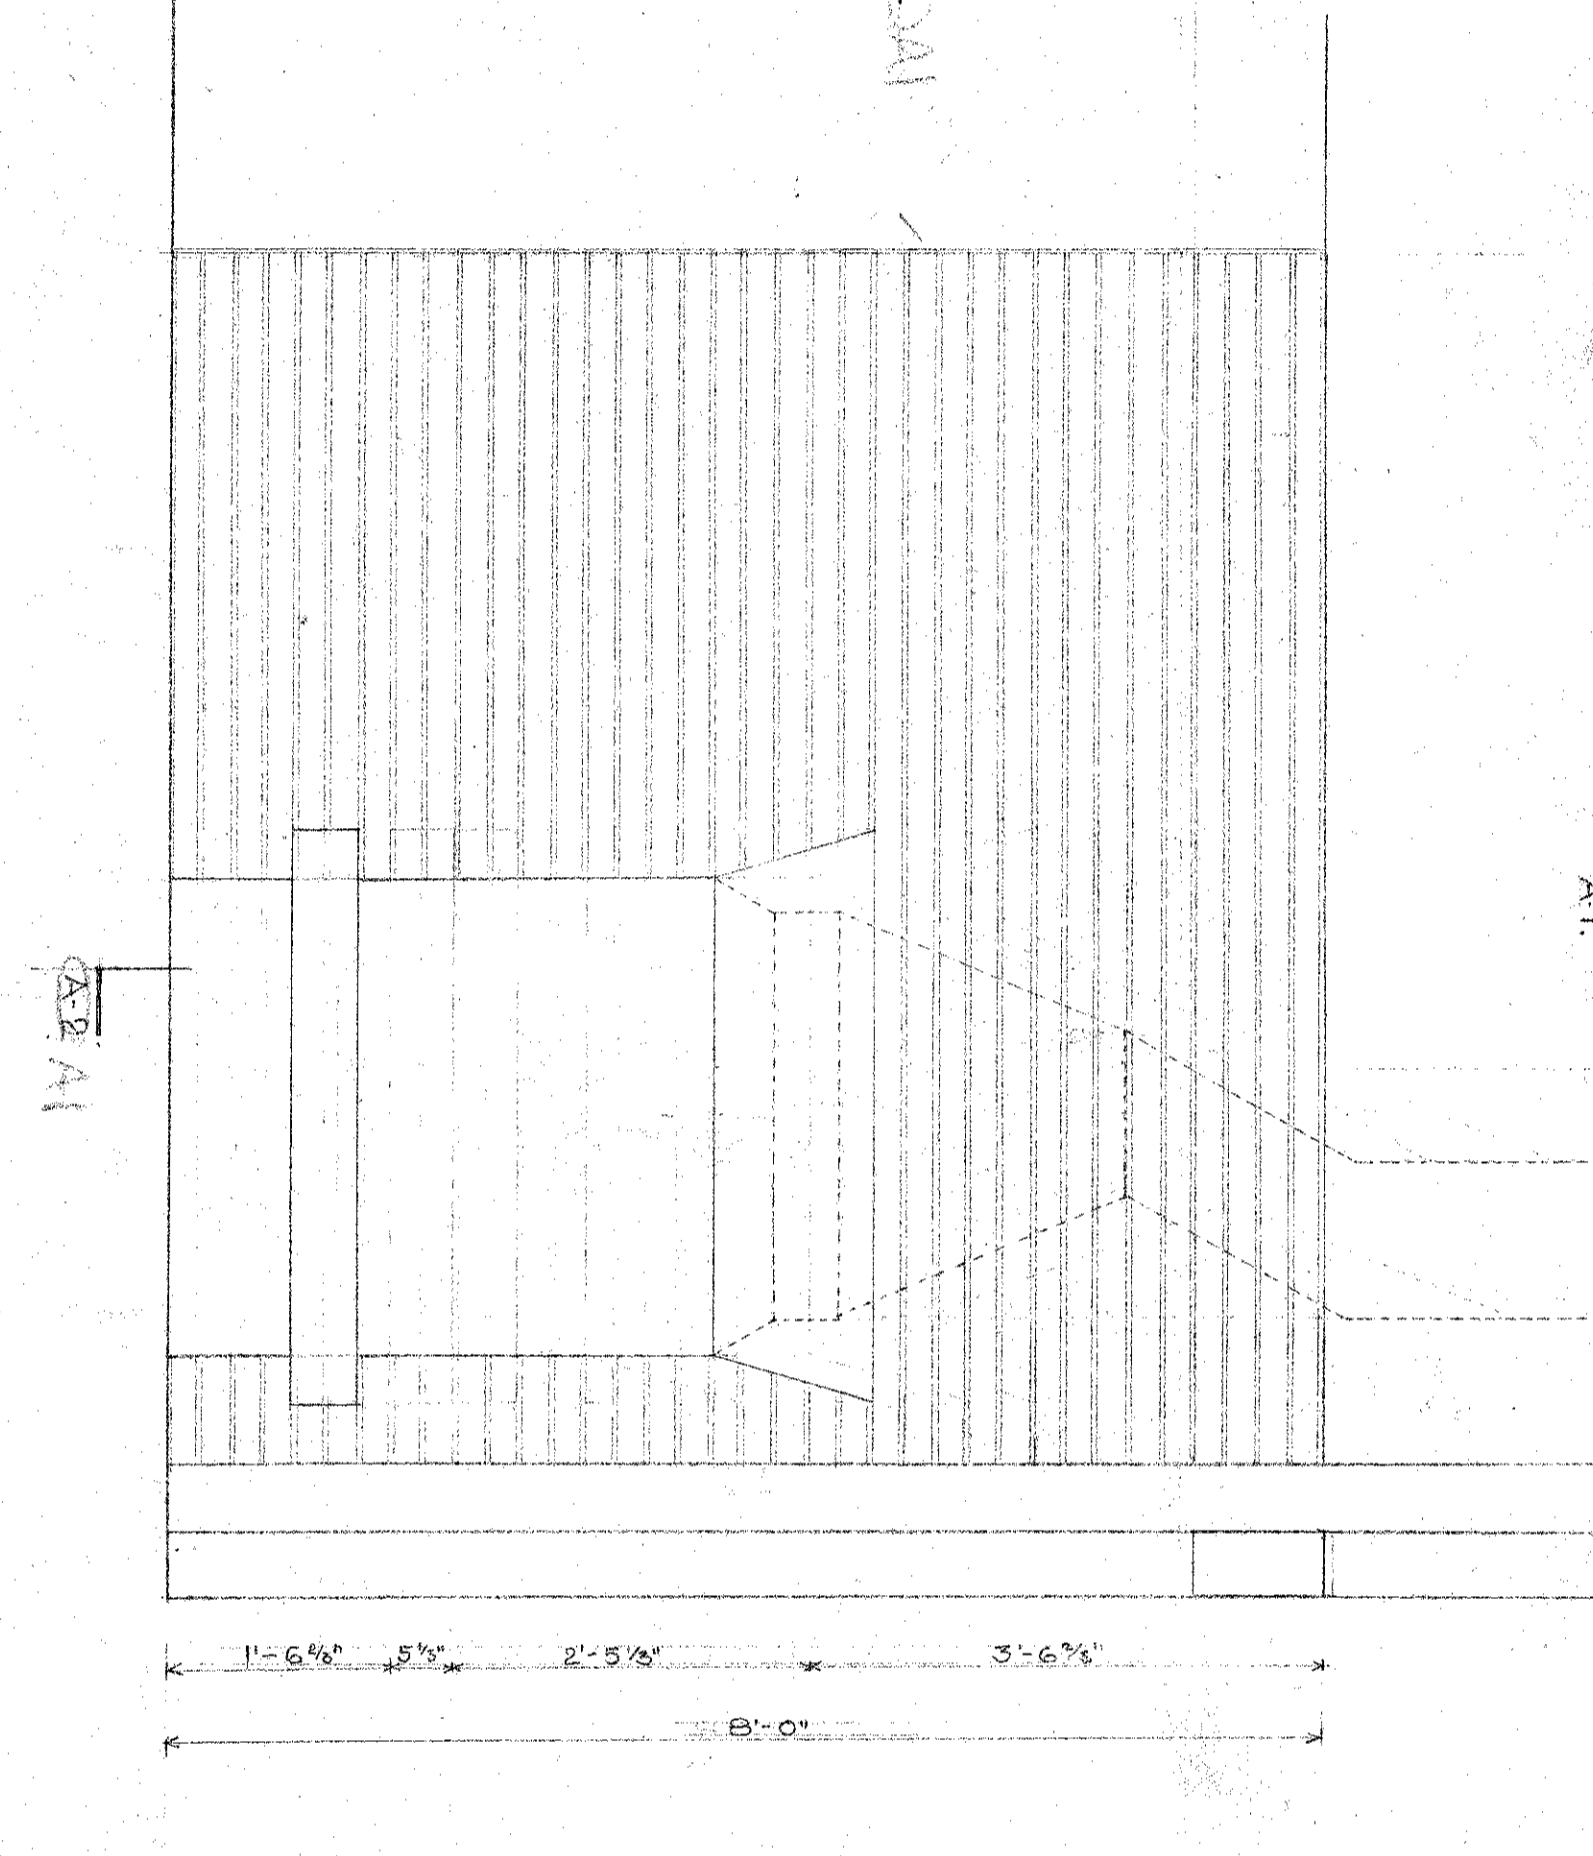

PLAN I - FIREPLACE B

PLAN I - FIREPLACE C

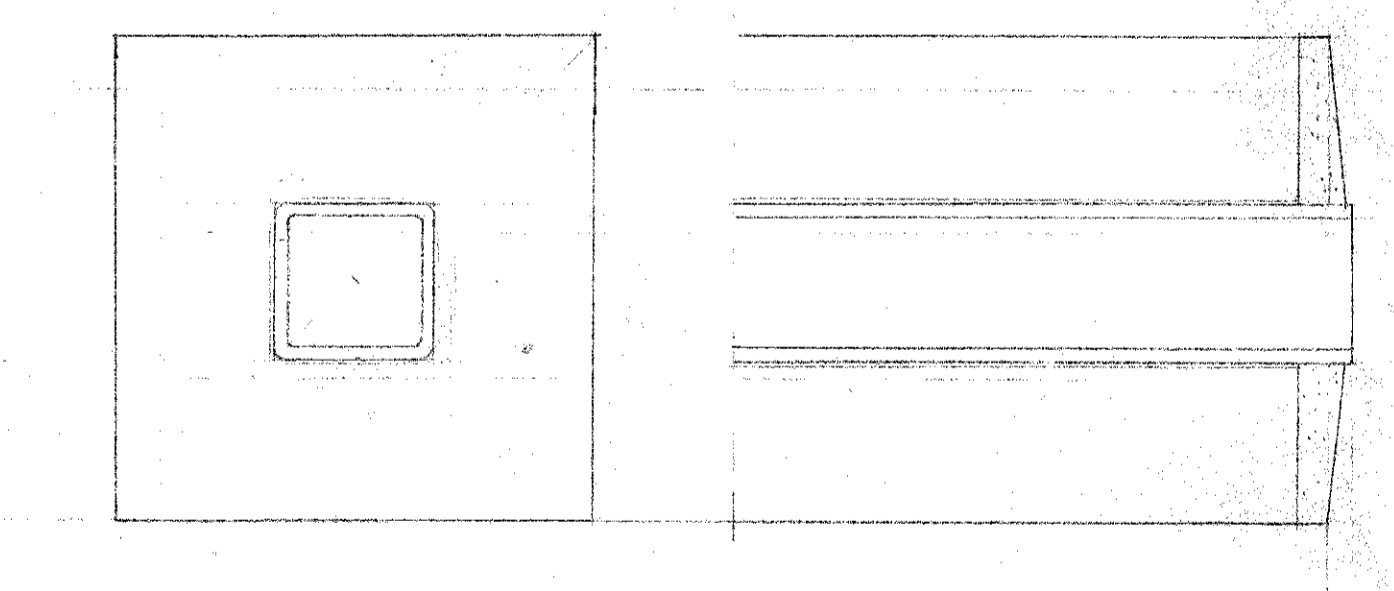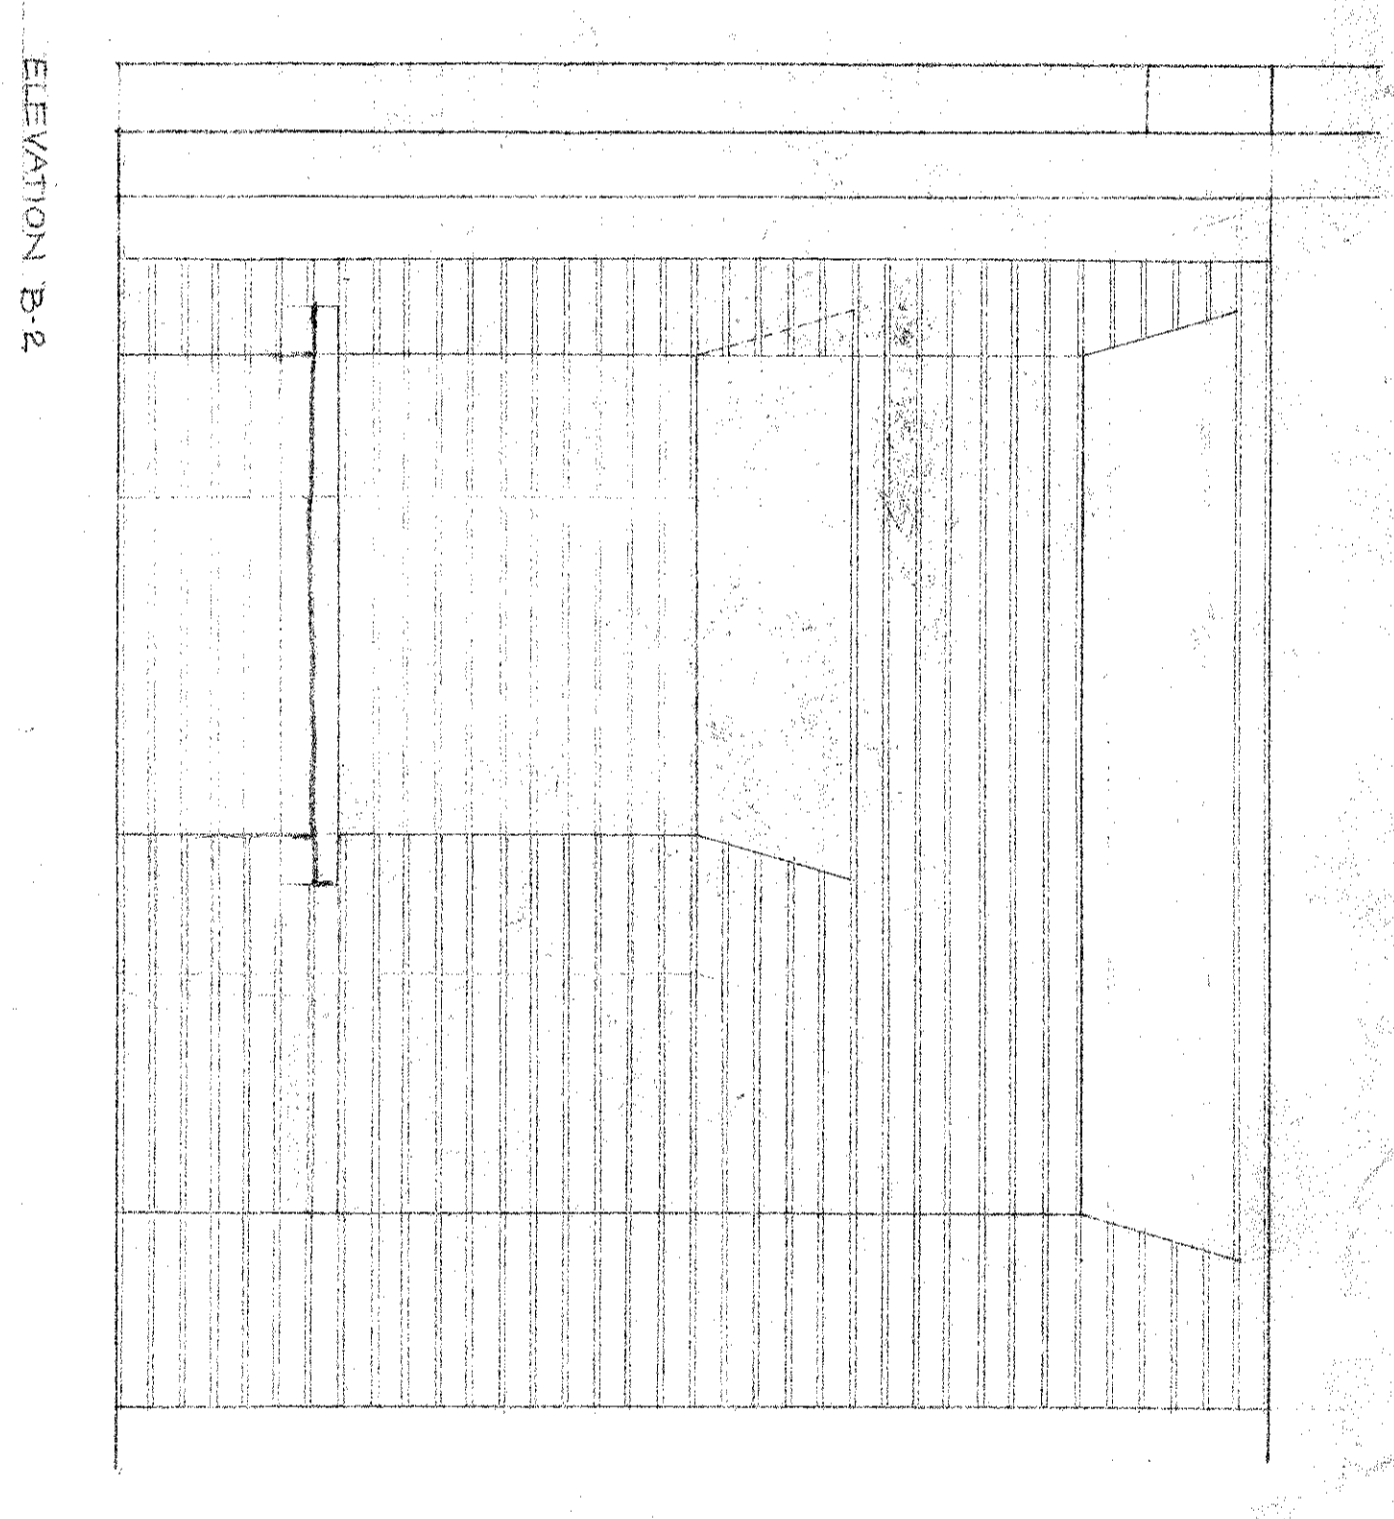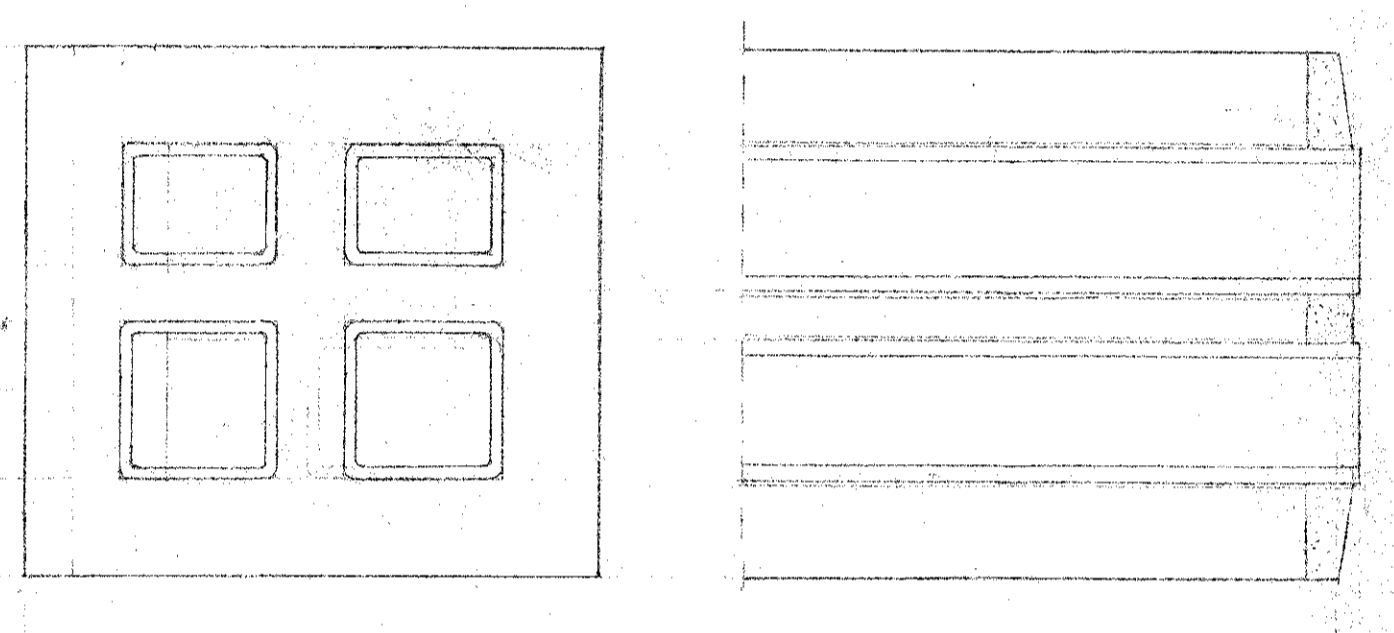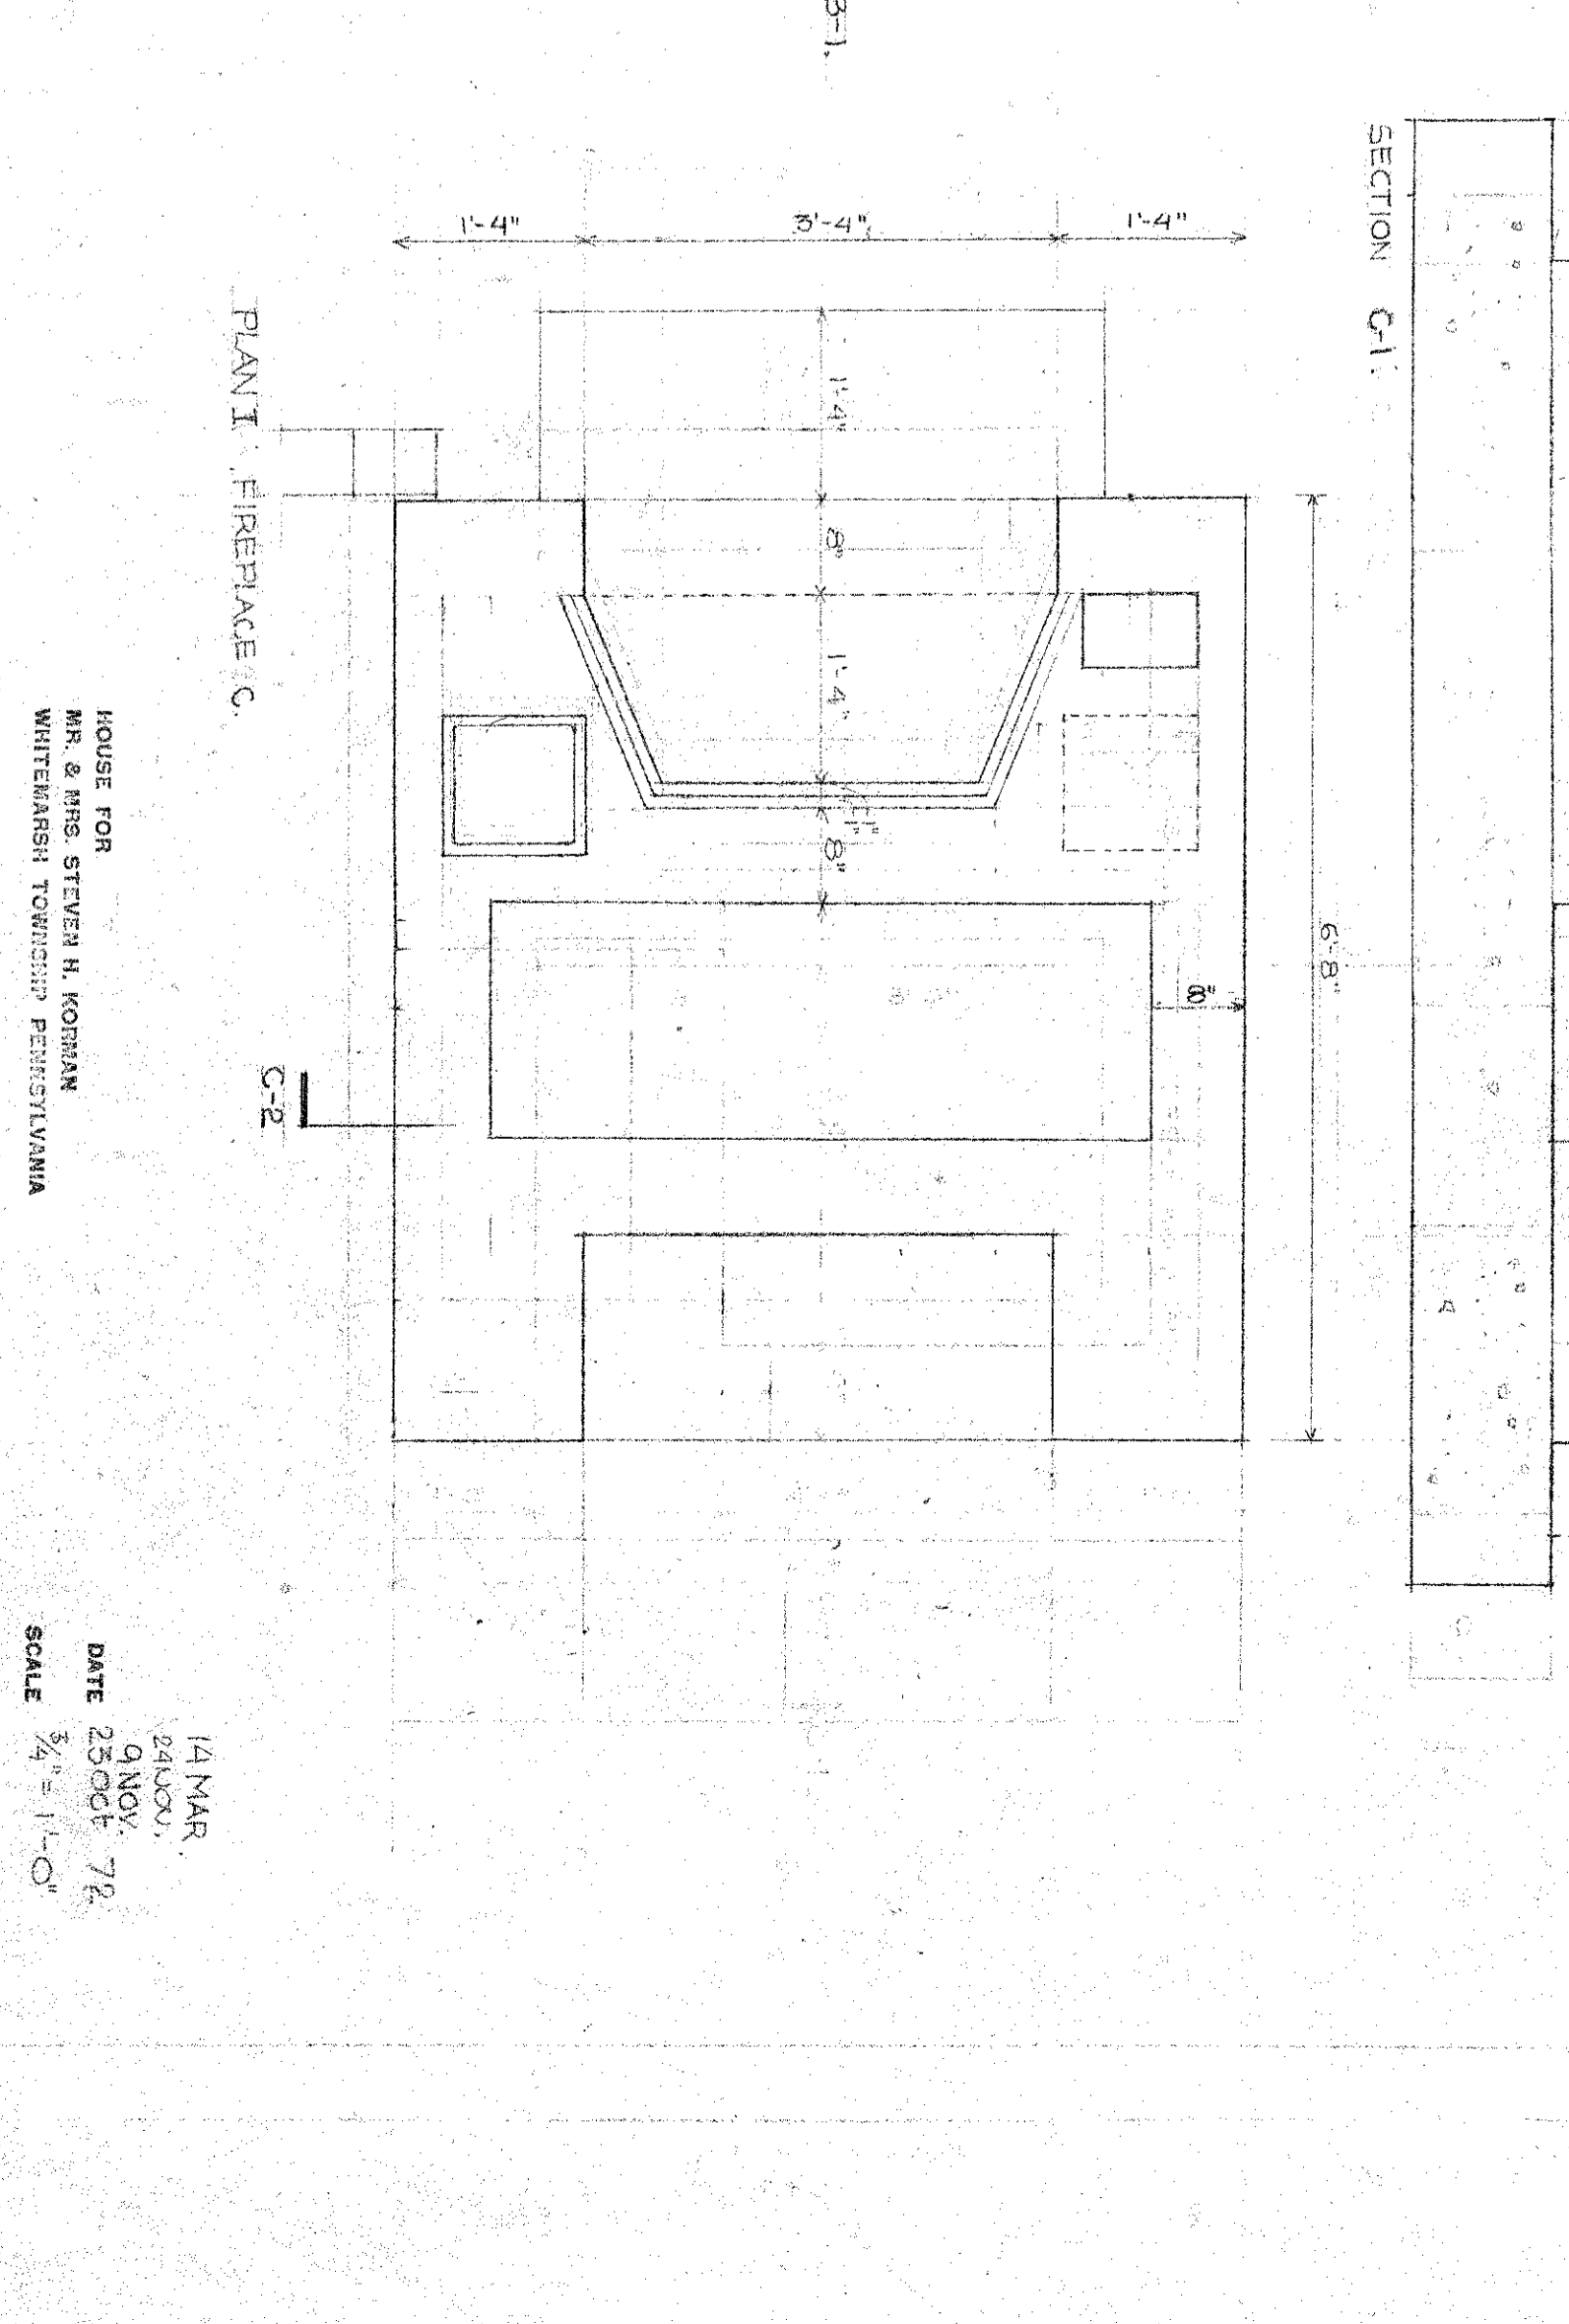

LUIS I. KAHN ARCHITECT  
 1801 WALTON ST. PRINCETON, PENNSYLVANIA  
 DATE 23 OCT 76  
 SCALE 1/4" = 1'-0"  
 DRAWING NO. D-1