


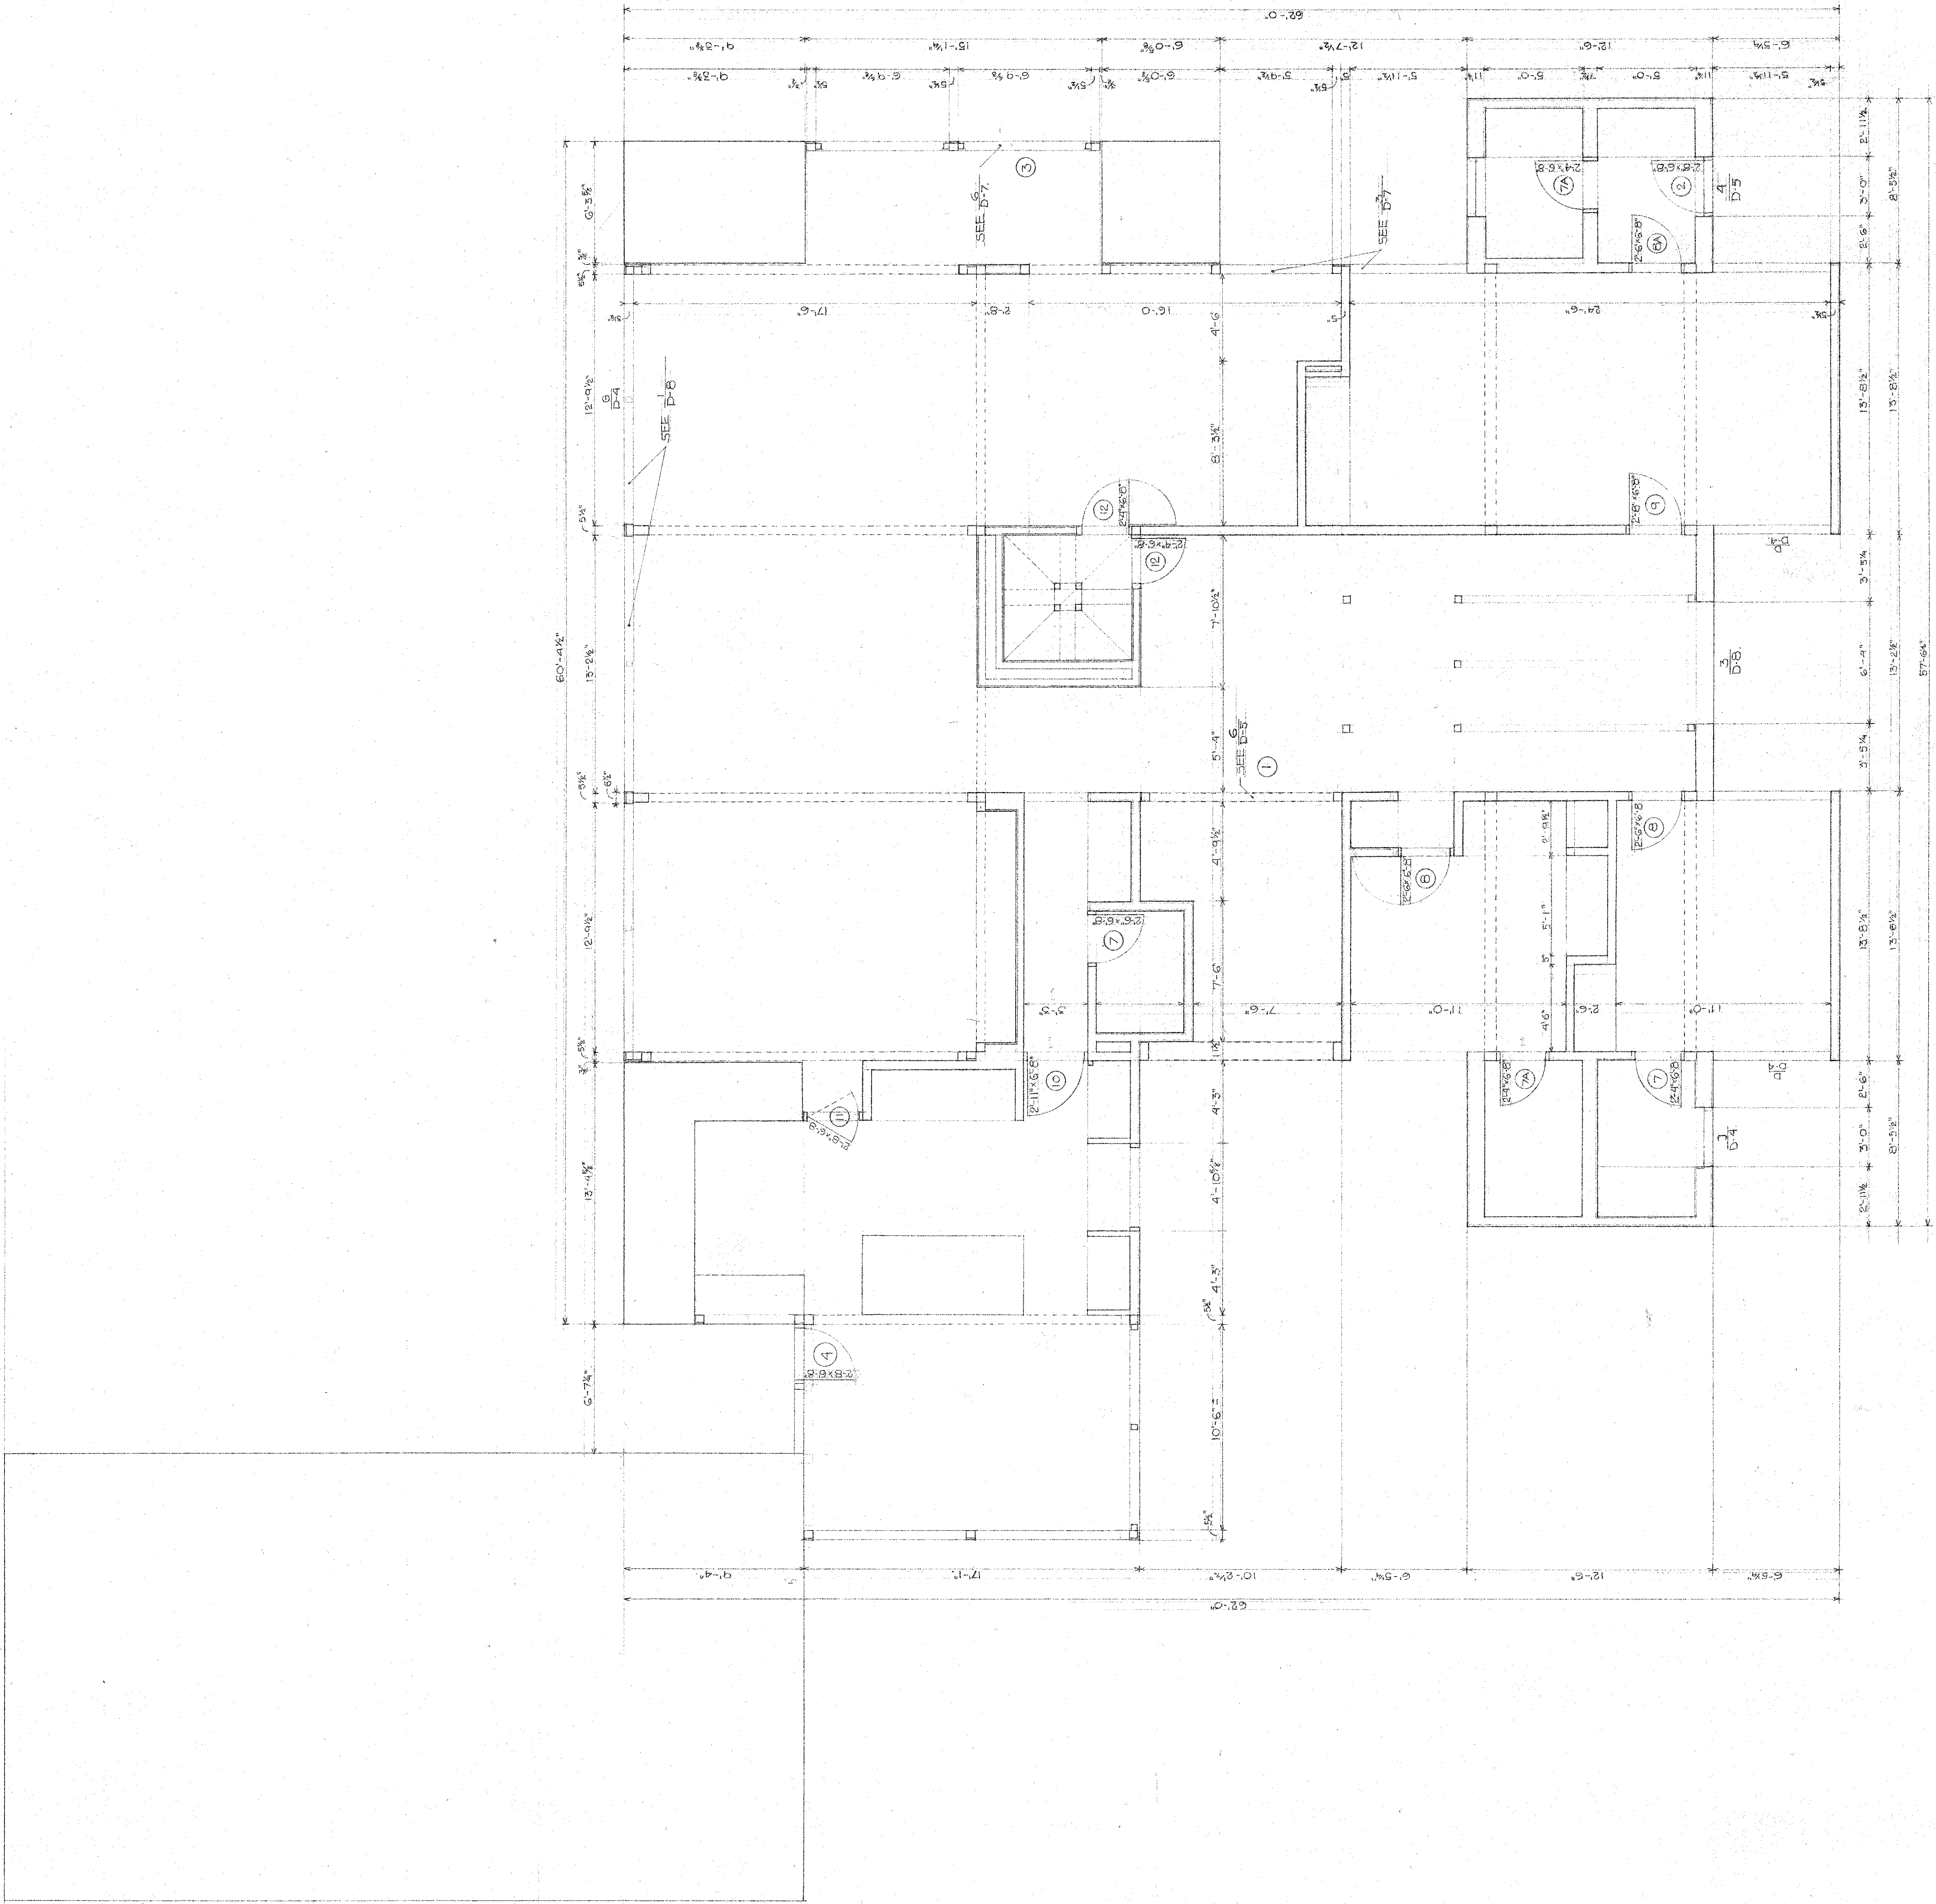

FOR FRAMING ONLY

NOTE: CONTRACTOR SHALL VERIFY ALL DIMENSIONS ON SITE.