


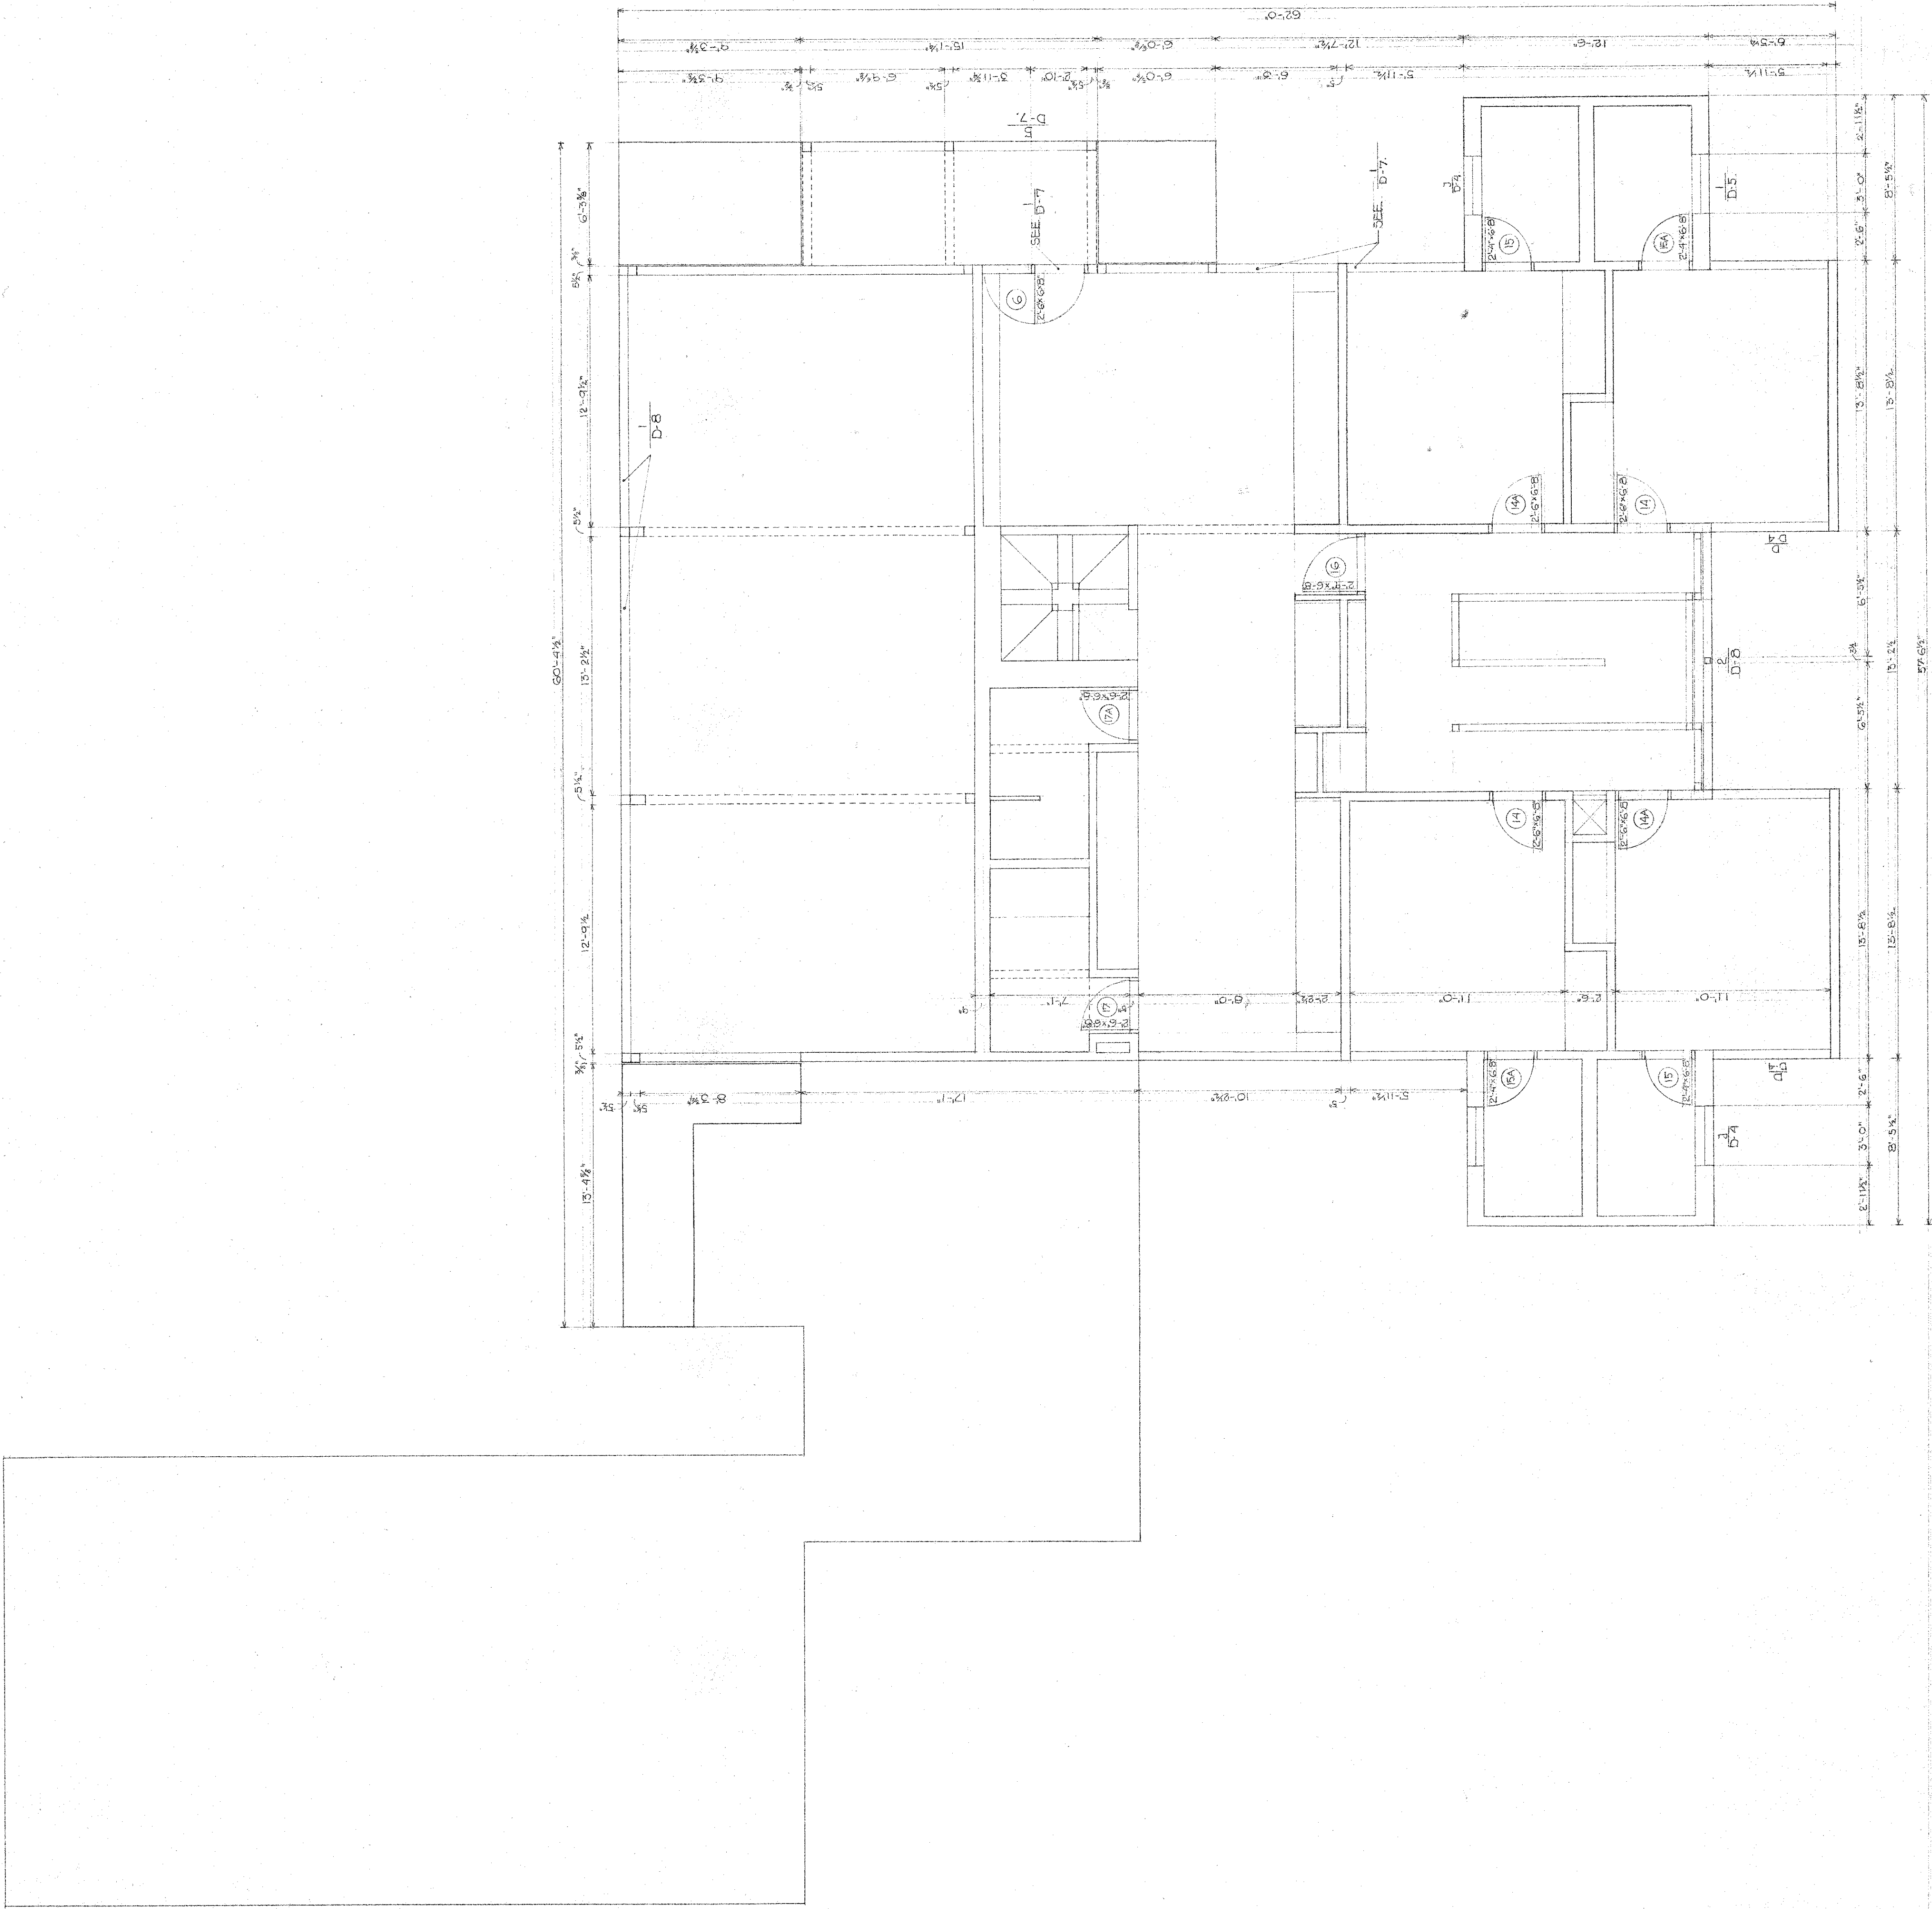

FOR FRAMING ONLY

HOUSE FOR
MR. & MRS. STEVEN H. KORDAN
WHITEMARSH TOWNSHIP PENNSYLVANIA

DATE FEB. 6.
SCALE 1/4"=1'-0"

LOUIS I. KAHN ARCHITECT
1301 WALNUT ST. PHILADELPHIA, PENNSYLVANIA

DRAWING NO. A-4-R