



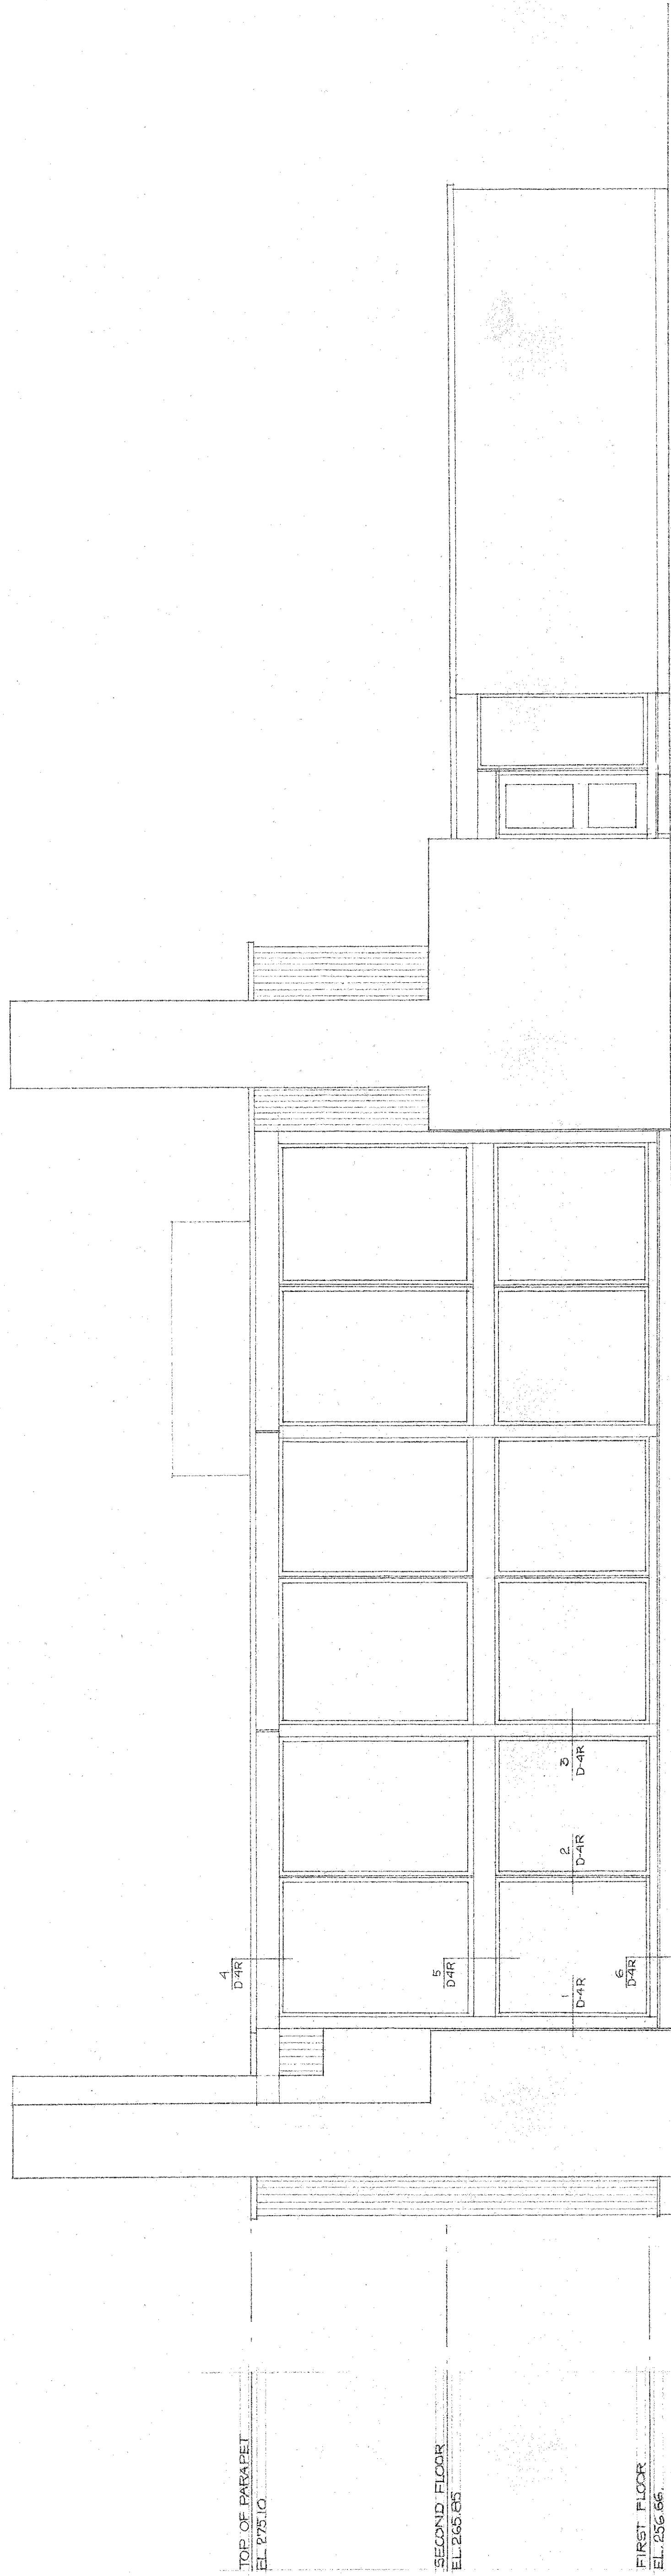

NORTH EAST ELEVATION

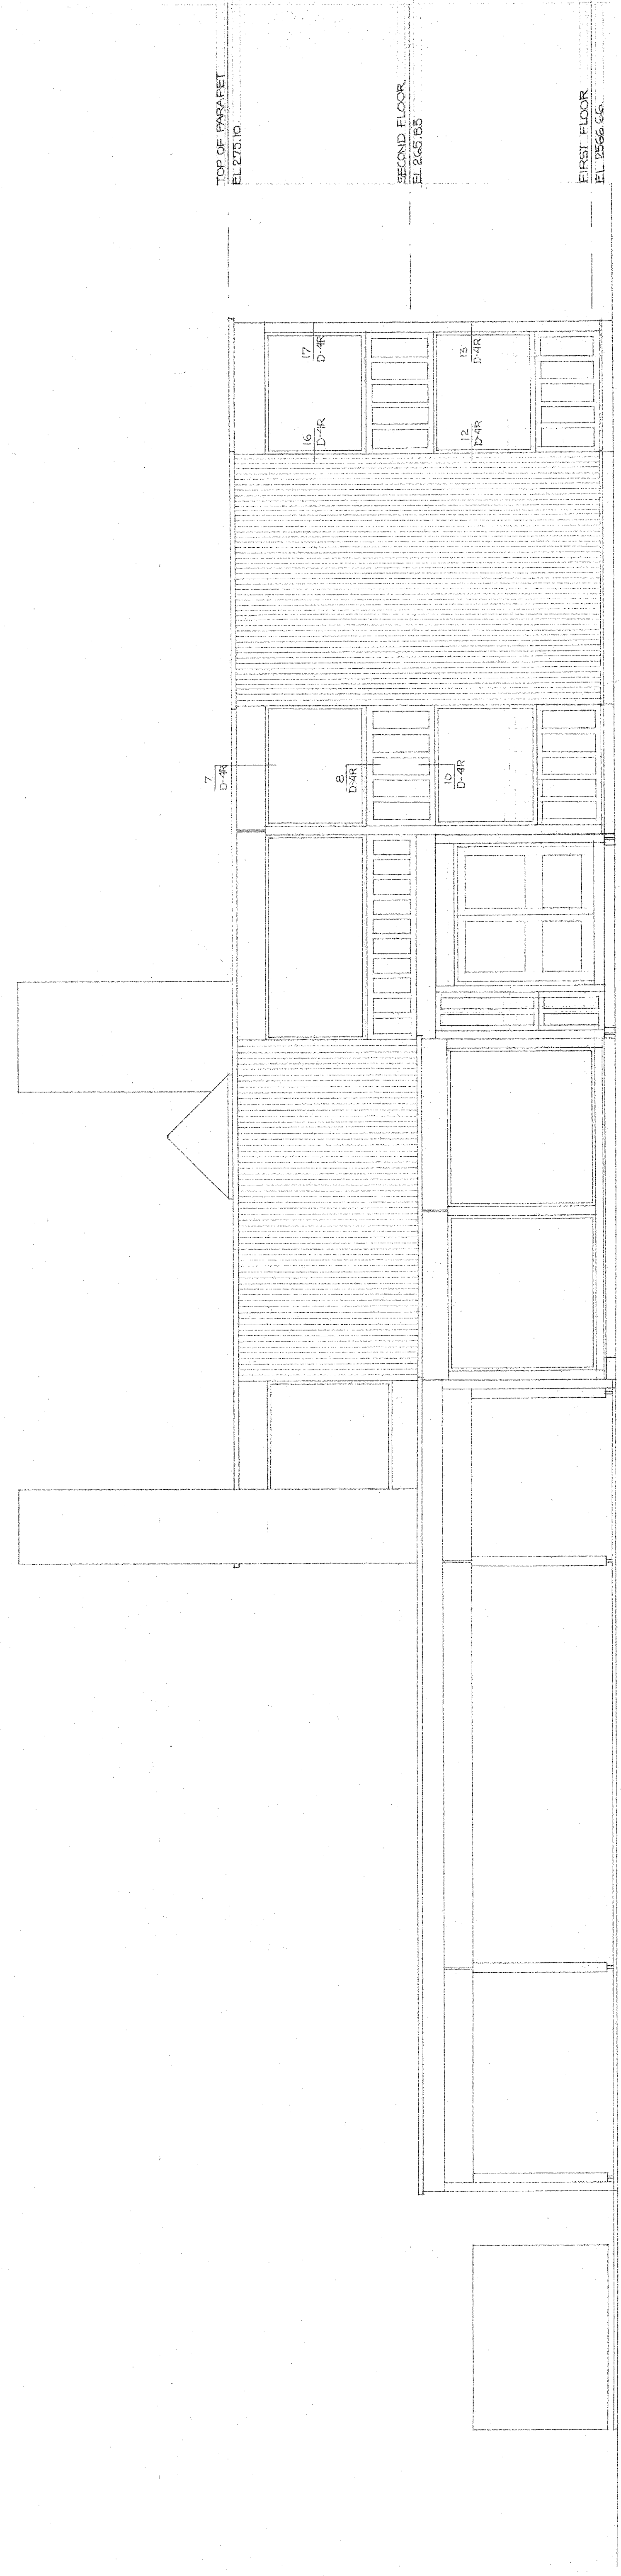

NORTH WEST ELEVATION