

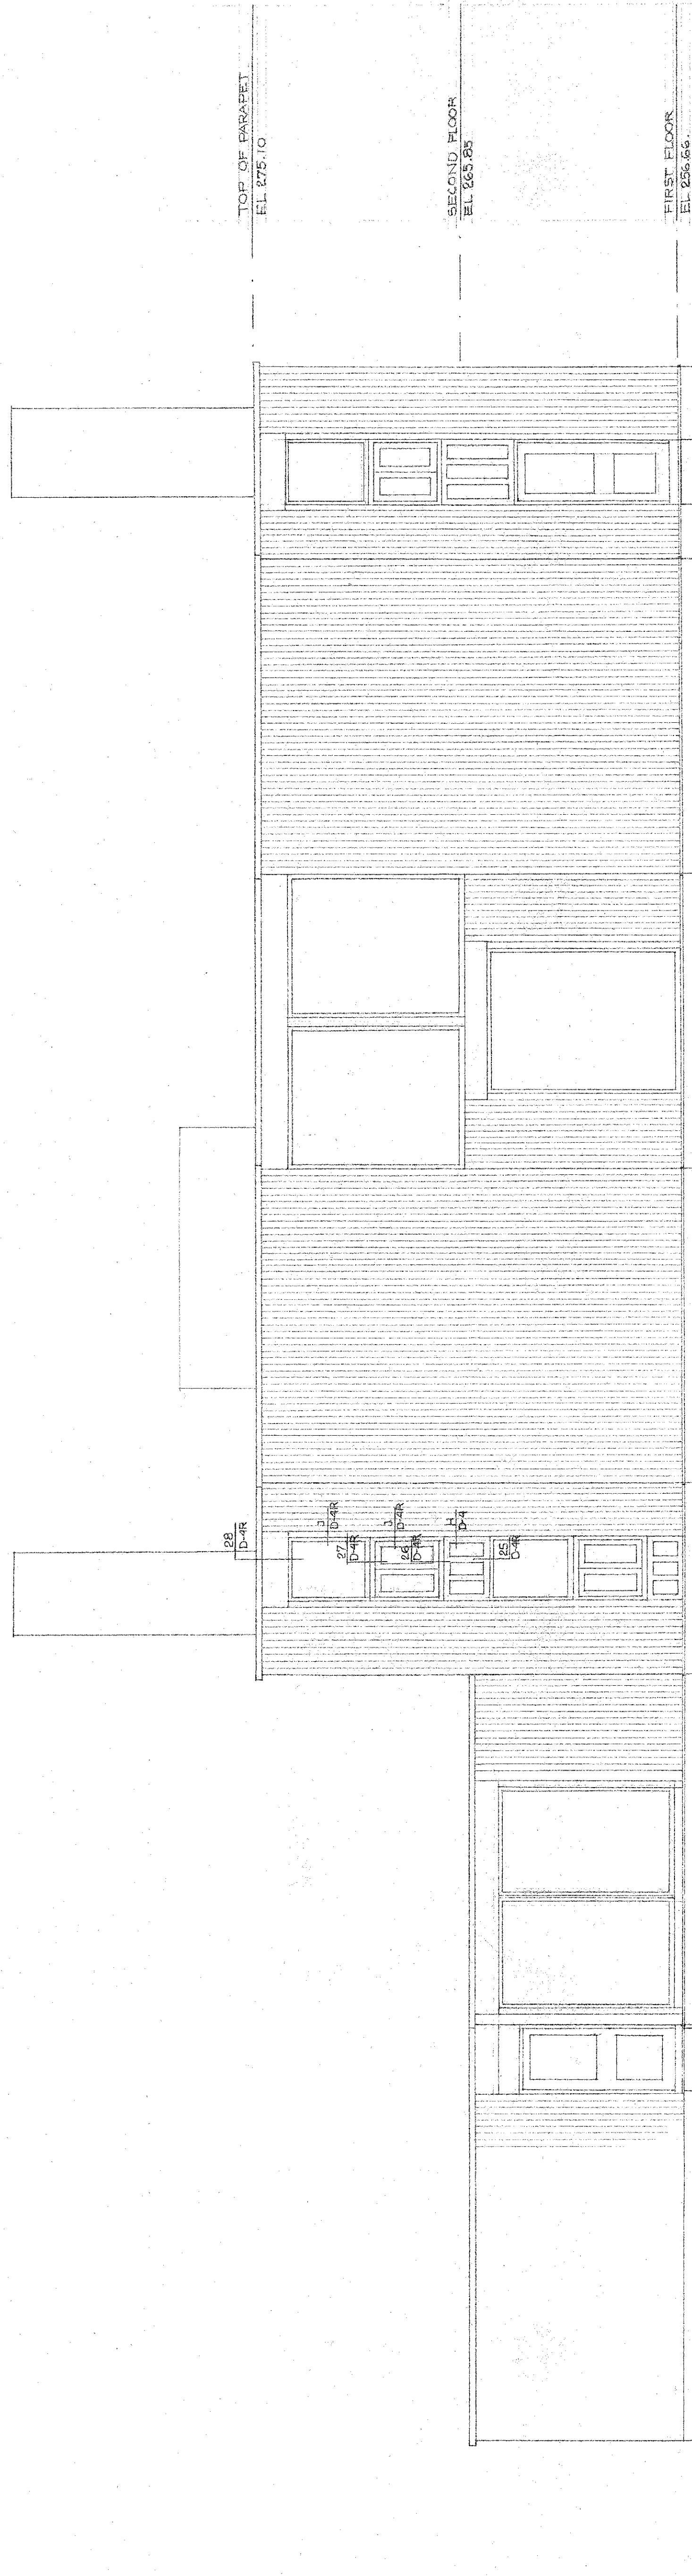


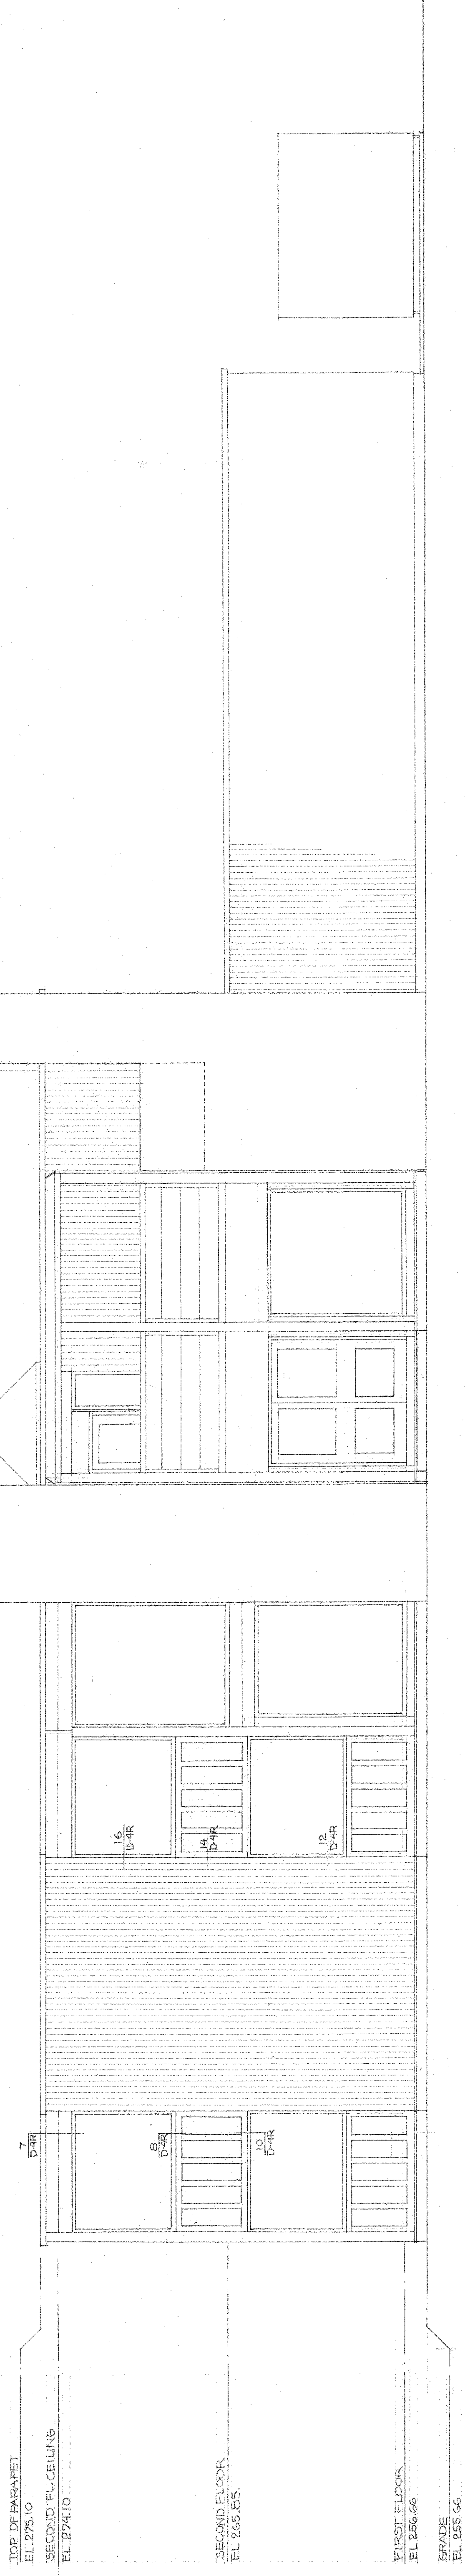

SOUTH WEST ELEVATION

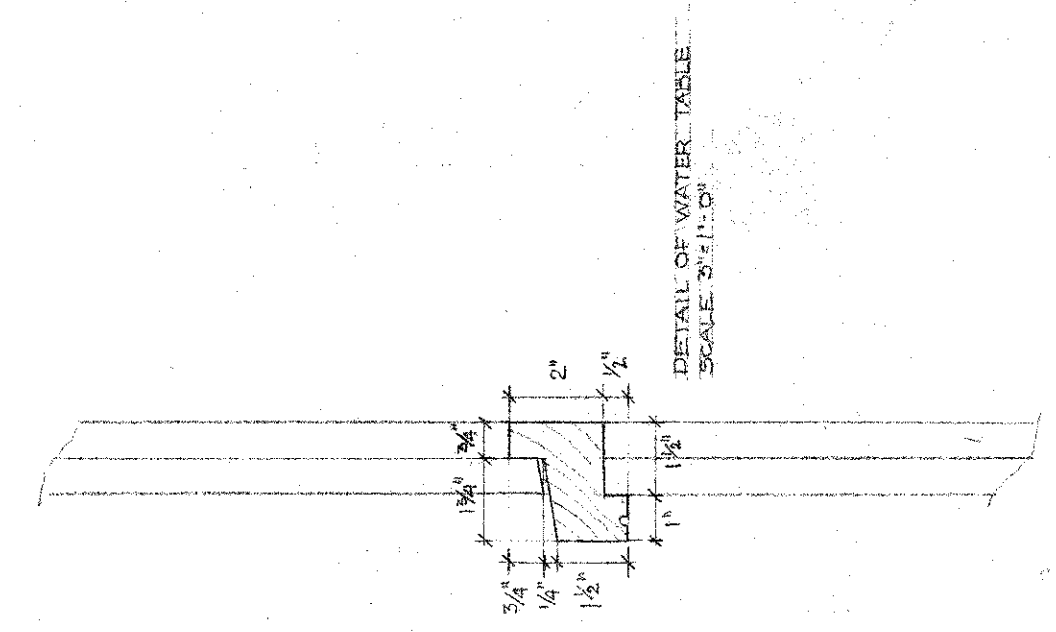

SOUTH EAST ELEVATION