
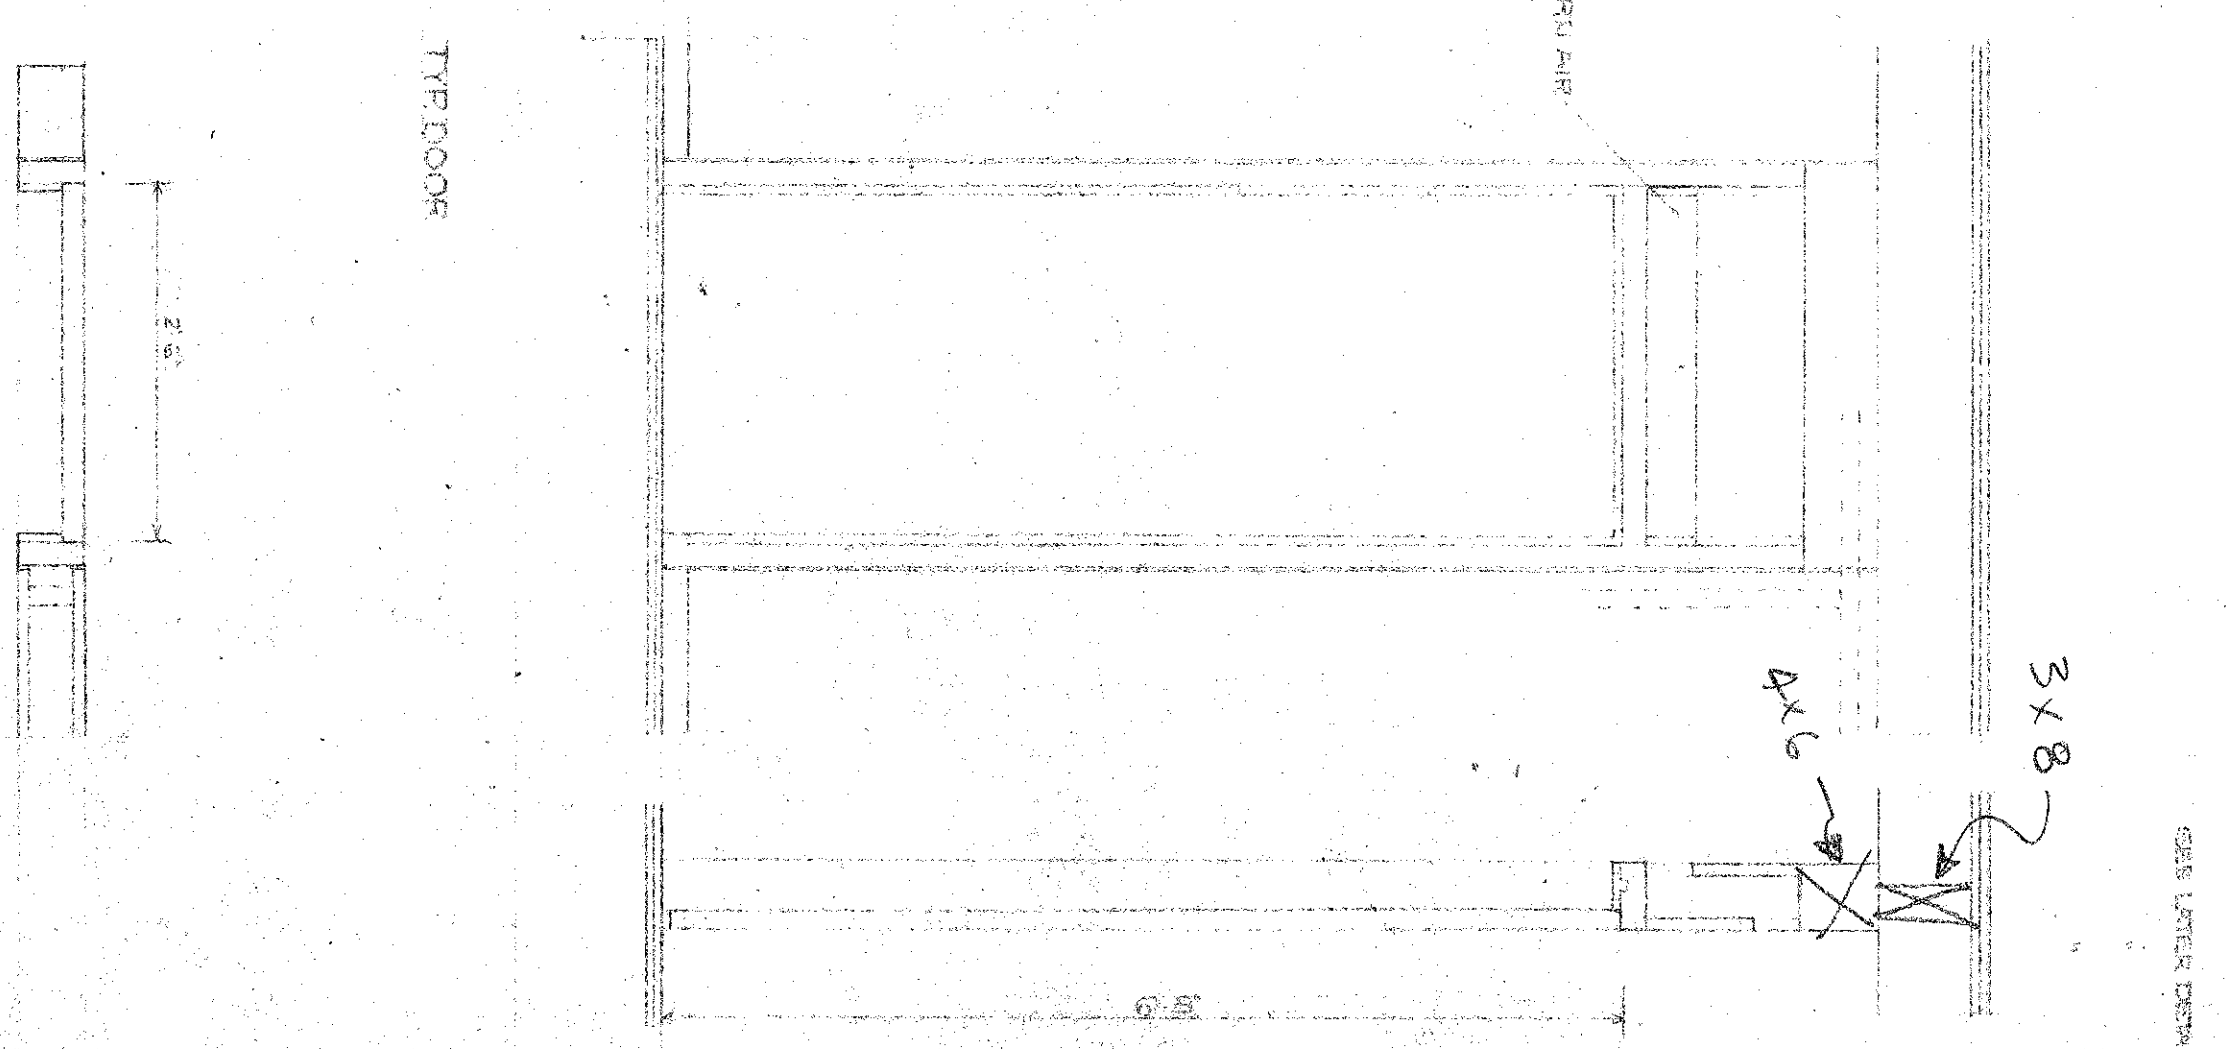
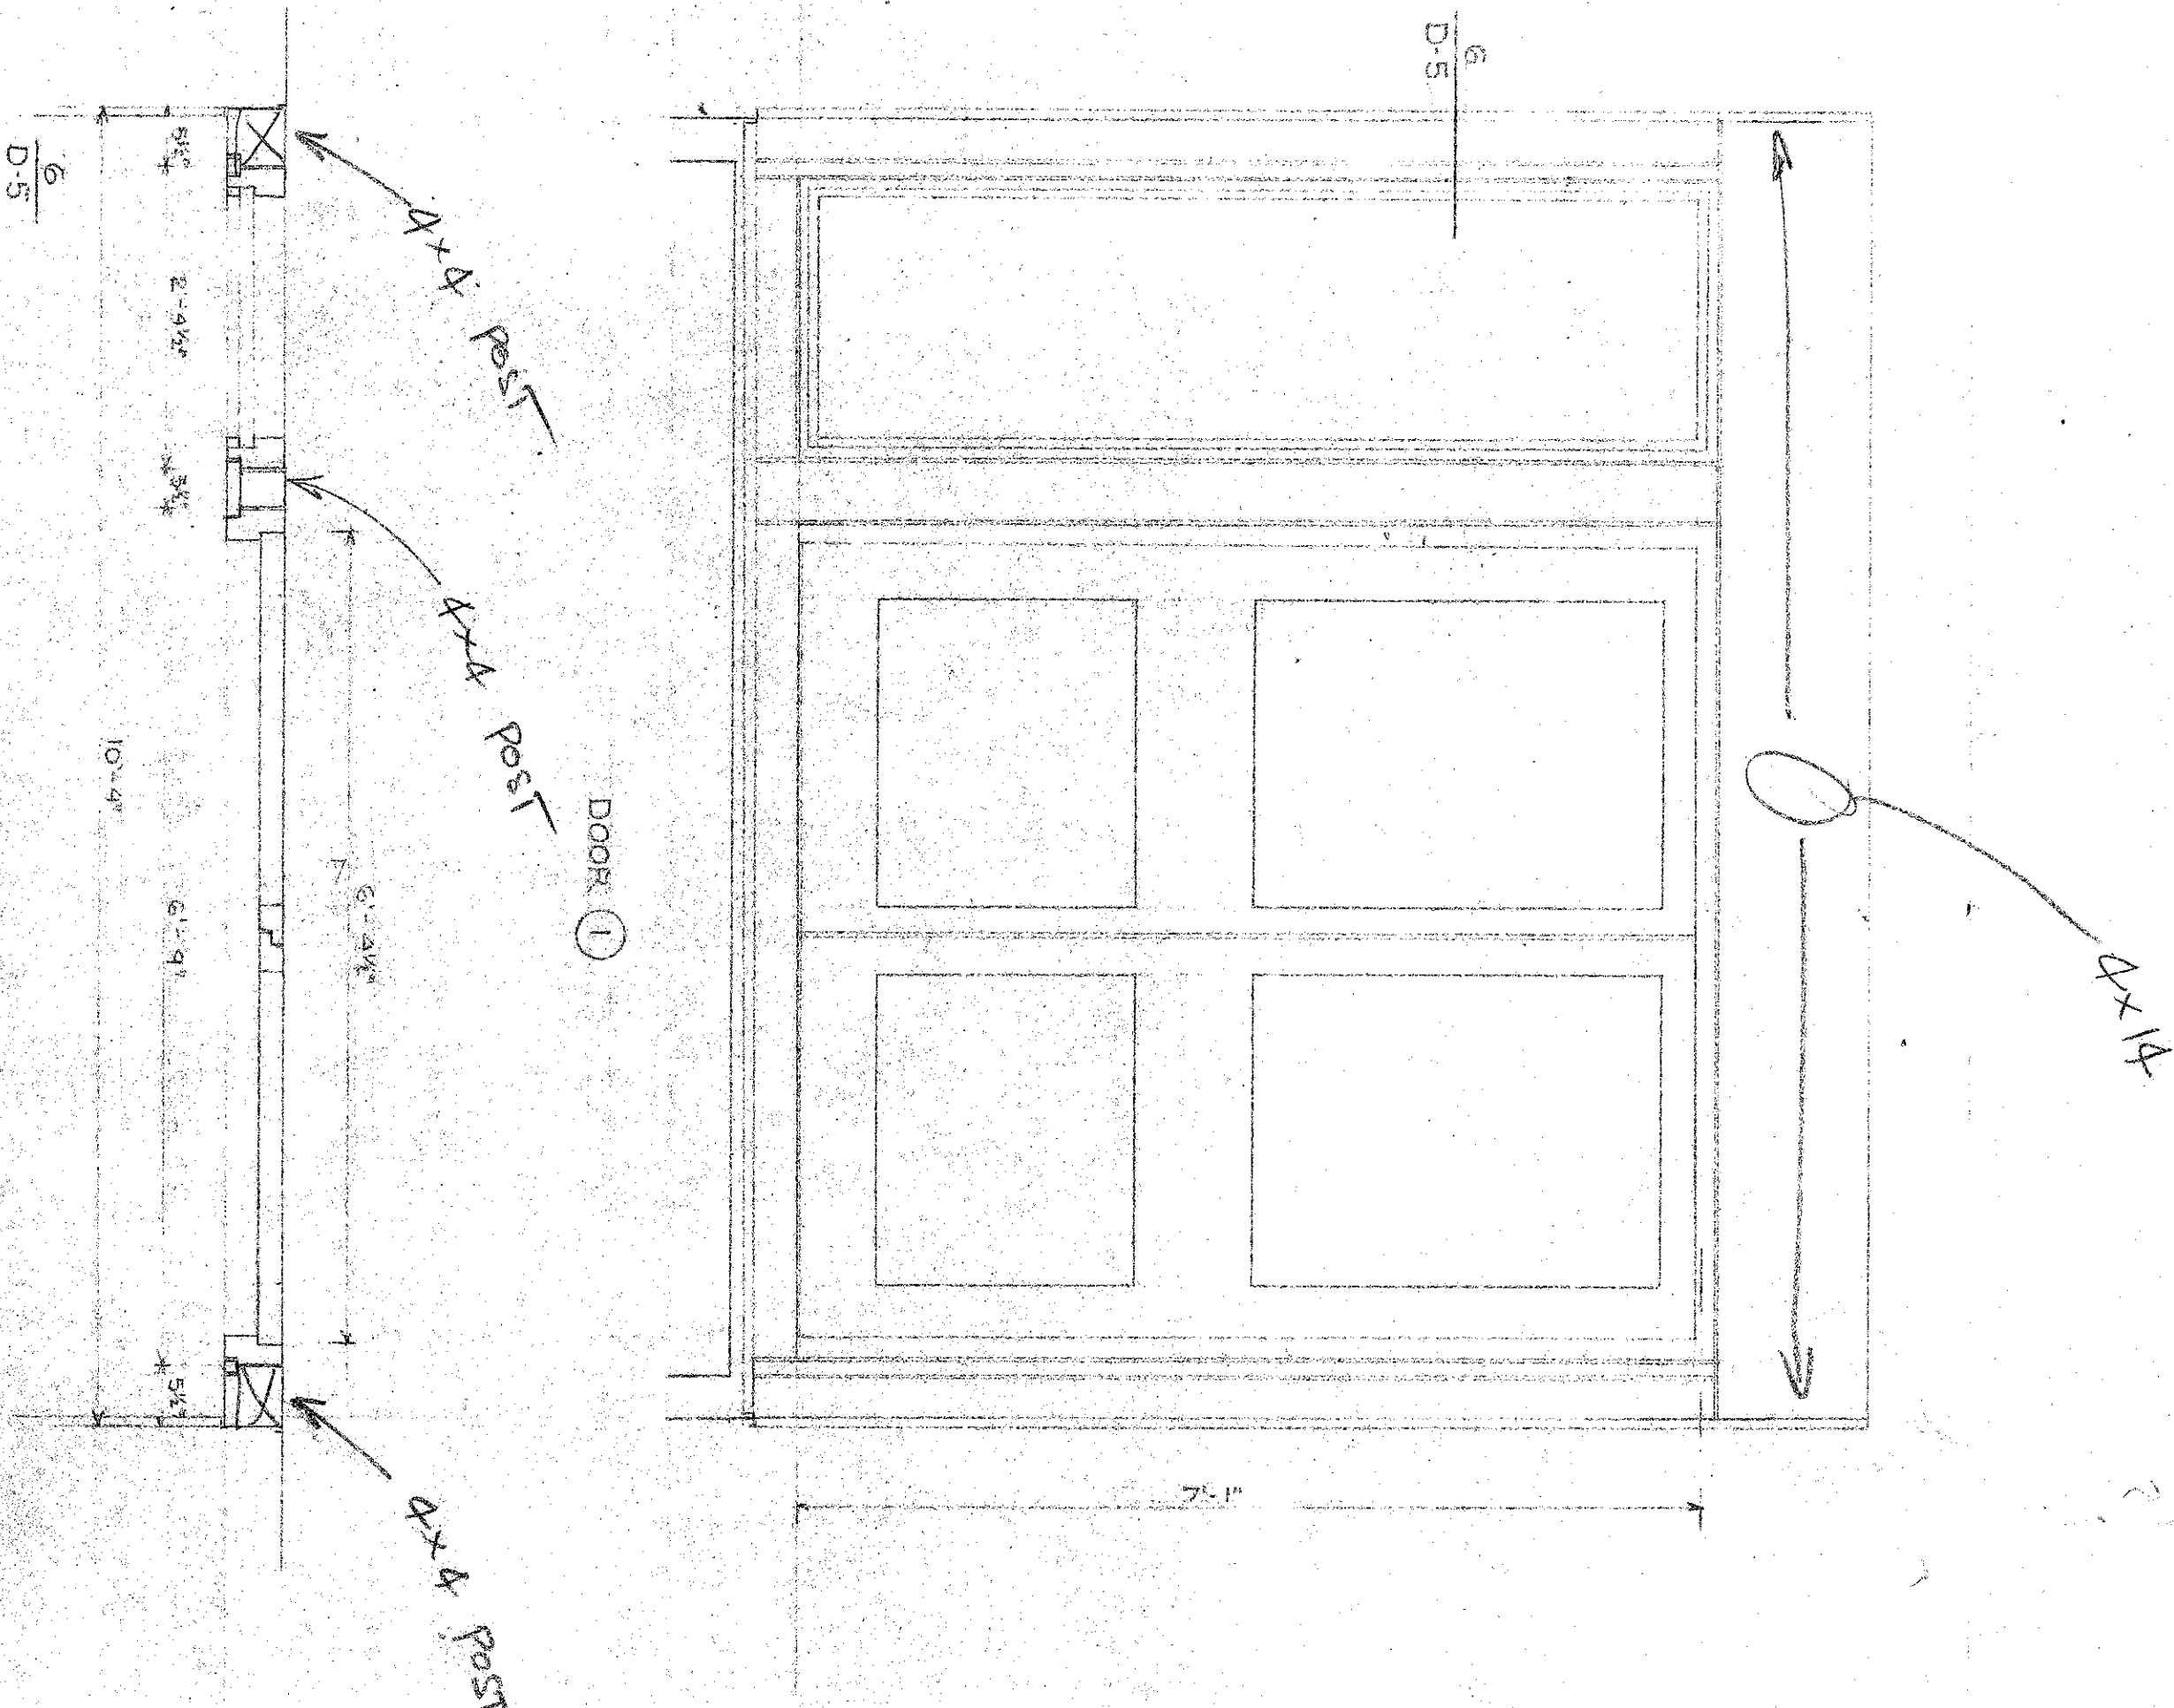
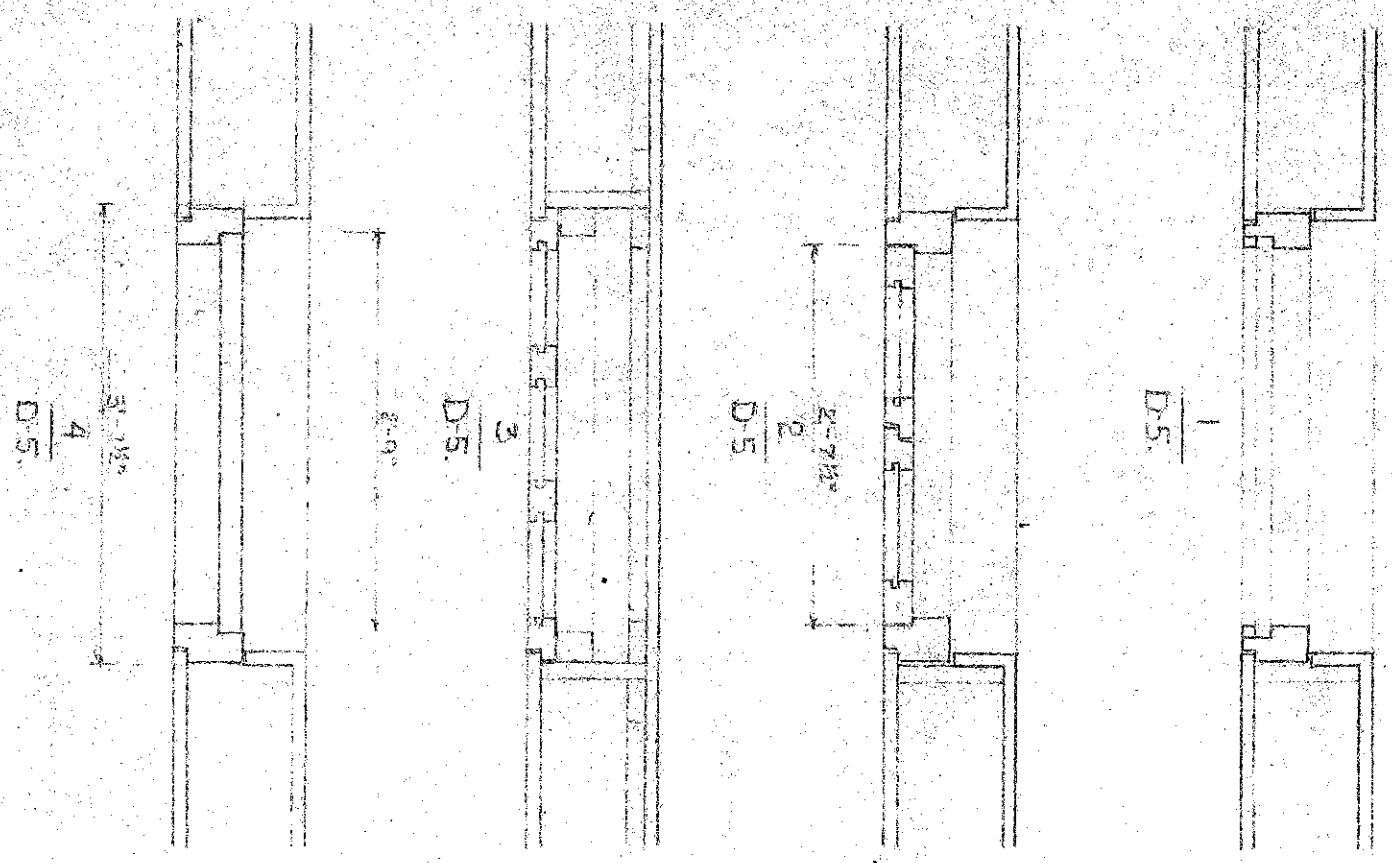


TOP OF PARTITION
EL. 275.10

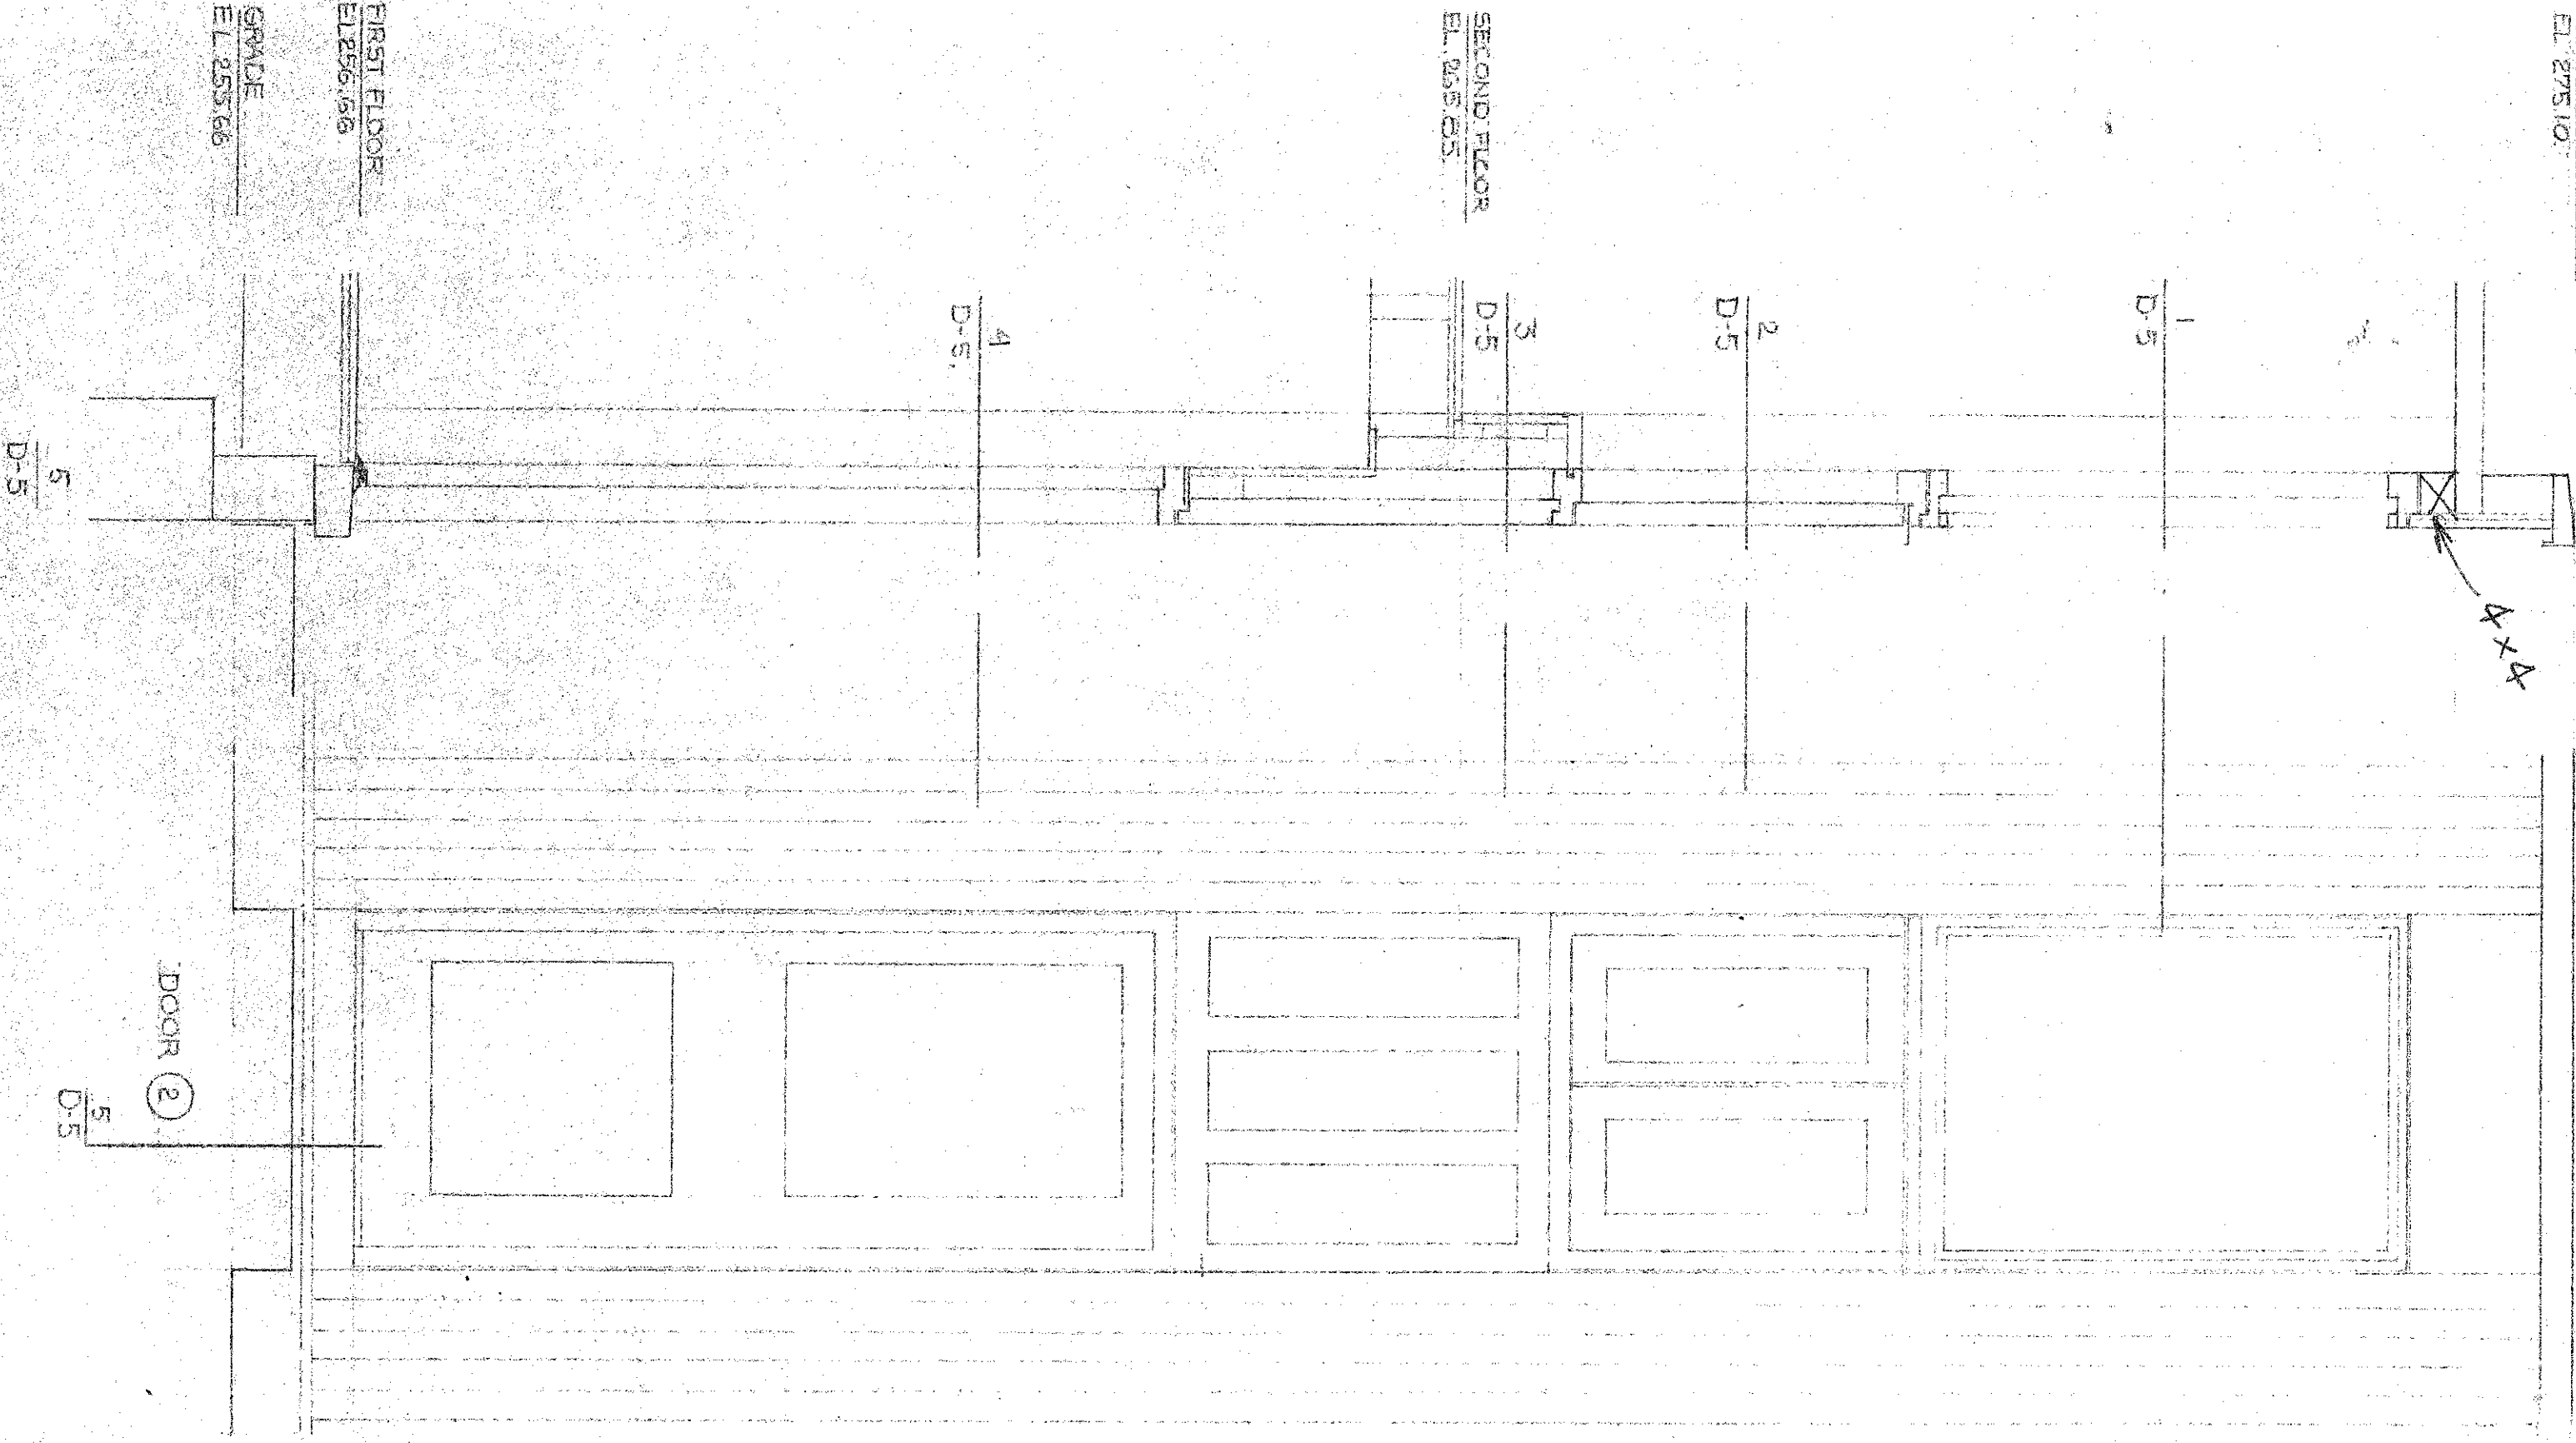

DOOR NO.		DOOR SIZE		QUANTITY		OAK (WHITE)		GLASS		HARDWARE		RETURN APPLIANCE ABOVE	
1	1	6'-0" x 7'-1"		1									
2	1	2'-0" x 6'-8"		1									
3	1	6'-0" x 6'-8"		1									
4	1	6'-0" x 6'-8"		1									
5	1	2'-0" x 6'-8"		1									
6	1	2'-0" x 6'-8"		1									
7	2	6'-0" x 6'-8"		2									
8	2	6'-0" x 6'-8"		2									
9	2	2'-0" x 6'-8"		2									
10	1	2'-0" x 6'-8"		1									
11	1	2'-0" x 6'-8"		1									
12	1	2'-0" x 6'-8"		1									
13	1	2'-0" x 6'-8"		1									
14	2	2'-0" x 6'-8"		2									
15	2	2'-0" x 6'-8"		2									
16	2	2'-0" x 6'-8"		2									
17	1	2'-0" x 6'-8"		1									
18	1	2'-0" x 6'-8"		1									
19	1	2'-0" x 6'-8"		1									
20	1	2'-0" x 6'-8"		1									

STRUCTURAL NOTES
2-15-73 TNL
DATE FEB 12
SCALE 3/4" = 1'-0"
DESIGNED BY PHILIPPA KENNEDY
DRAWN BY DERS