
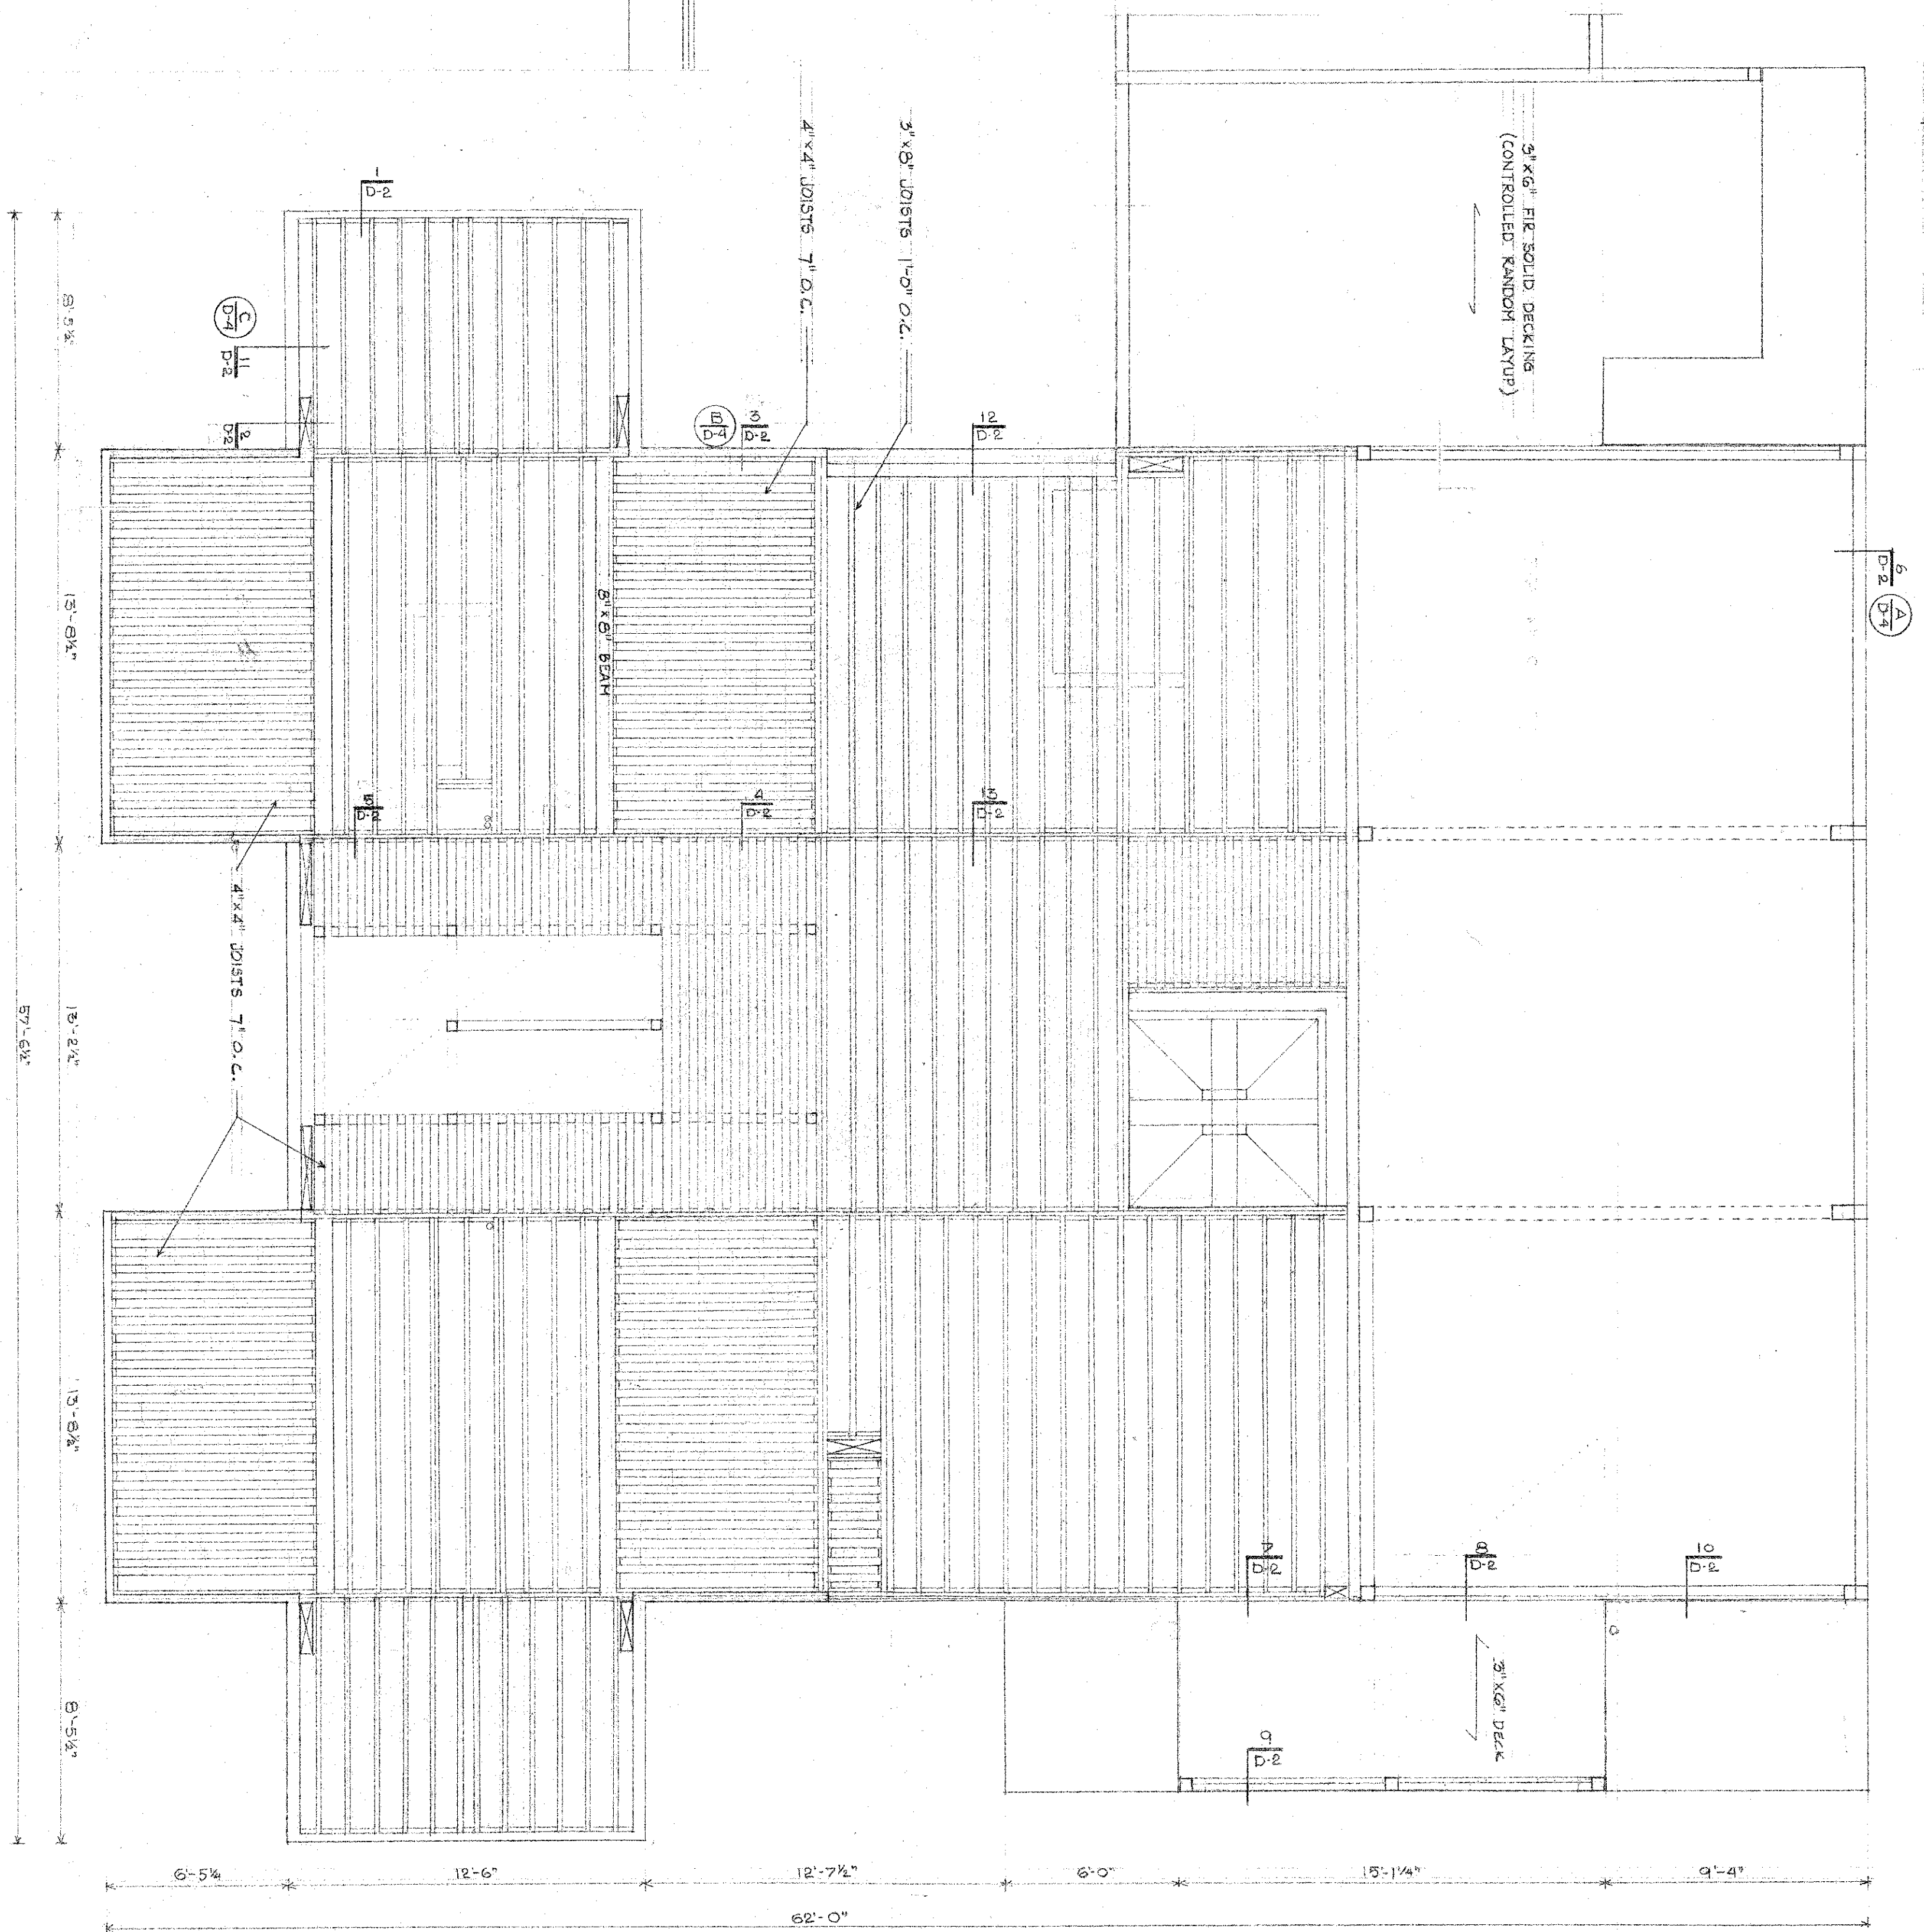


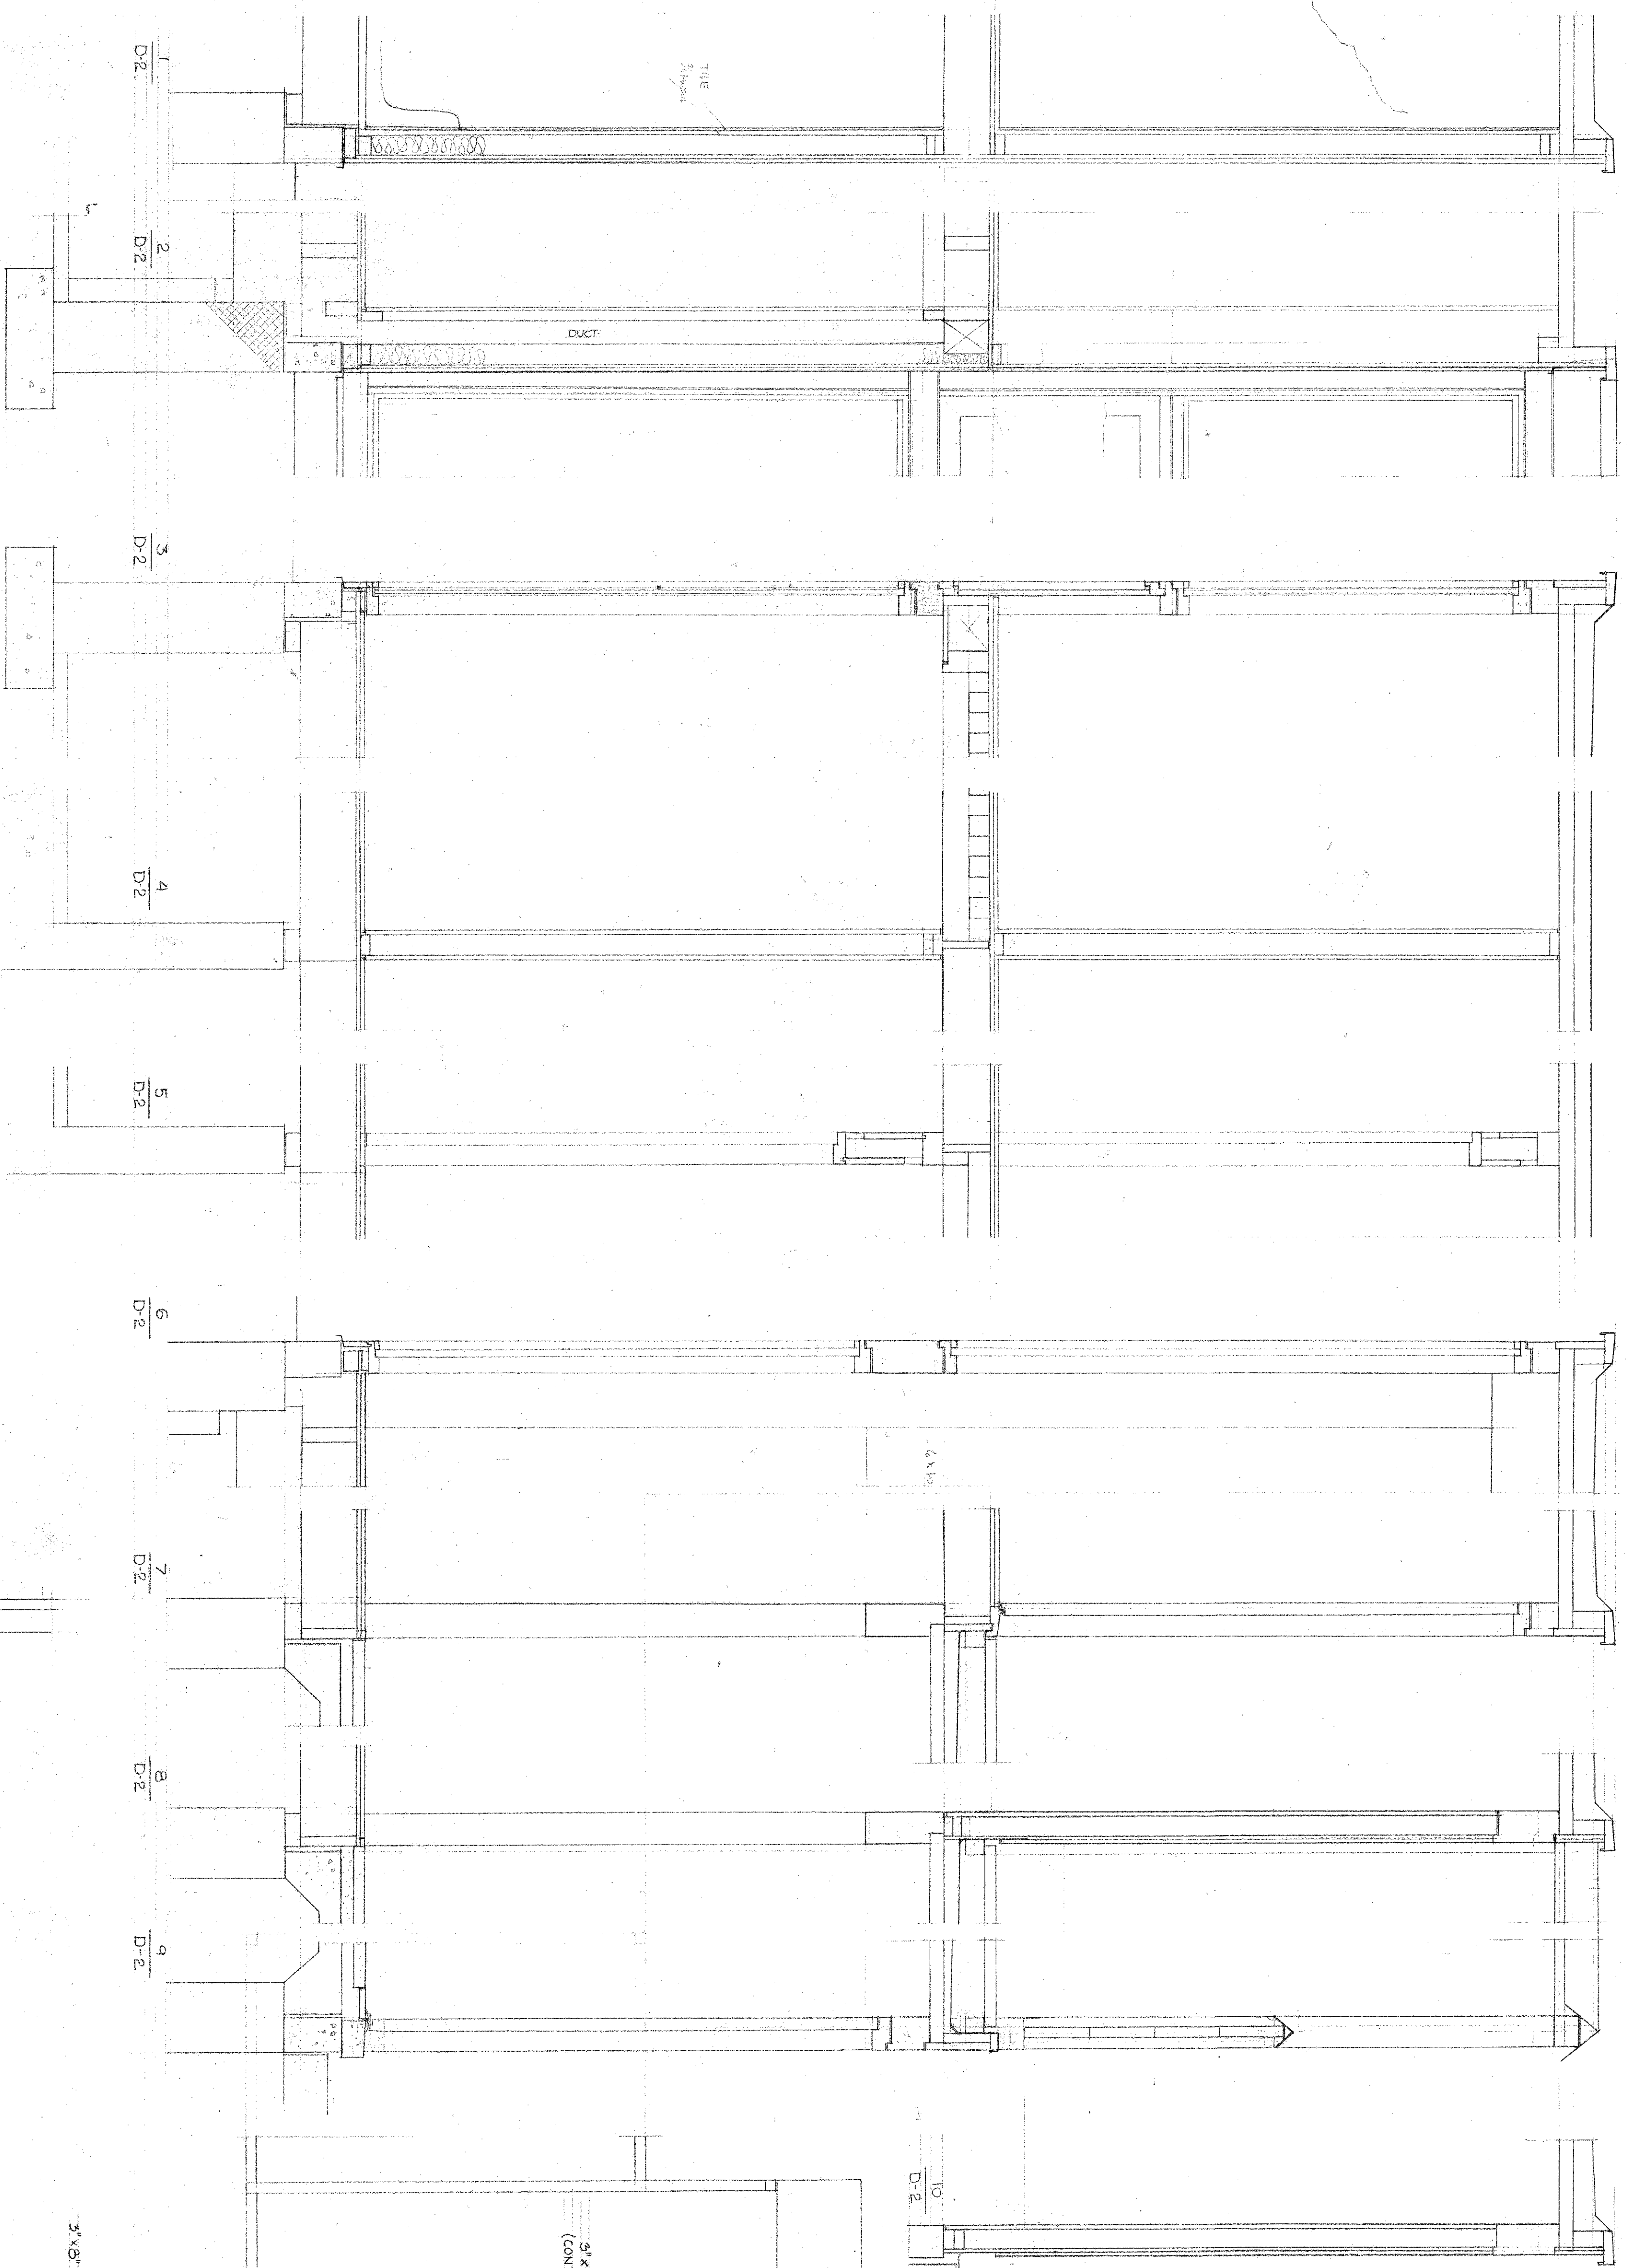

NOTE
1. SIZES OF MAIN FLOORING MATERIALS TO BE CONSIDERED BY ENGINEER.
2. SEE DETAIL SECTIONS FOR SIZE OF UNITS FOR OPENINGS IN EXTERIOR WALLS.
3. SEE LATER DRAWINGS FOR COLUINS AND BEAM CONNECTIONS.