
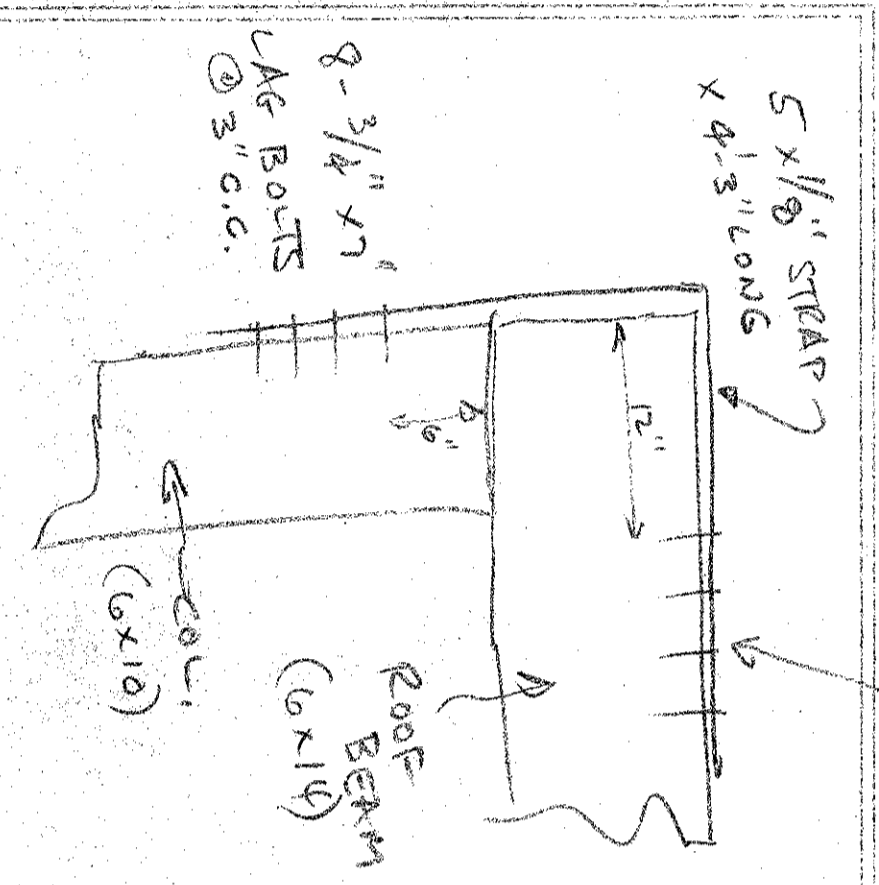


SPRIKE MEMBERS
TOGETHER AND
ANCHOR TO MASONRY

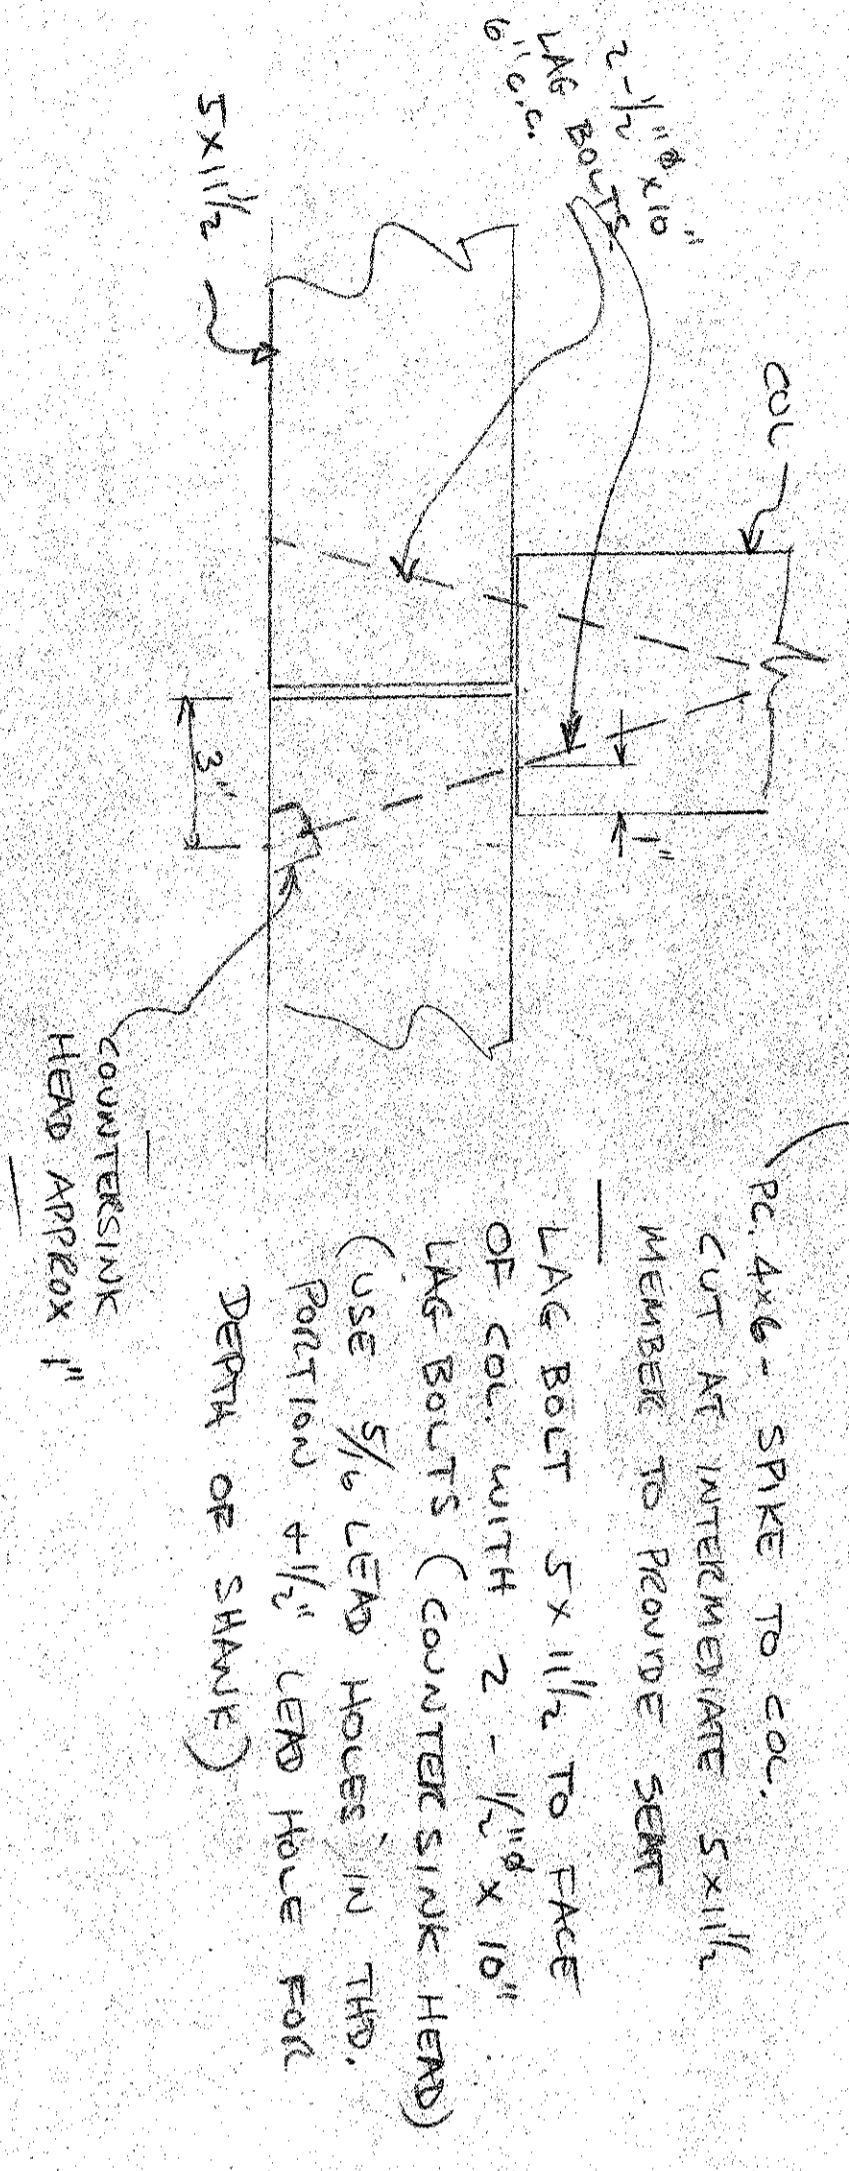

FOR 3/4\"/>

4x8 OR 2x8 TOGETHER

4x8 (Same as 4x8)

4x12 FULL
LENGTH
OVER WINKLS

4x4 POST

NOTES FOR
CONCRETE & FORM
PREPARATION CONSULT WITH
ARCHITECT
SCALE 3/4\"/>

STRUCTURAL NOTES ADDED
2-15-73
D-B-5